



VICTORIA
TOWERS
THANE (W)



A POSSESSION AS PRECIOUS AS THE QUEEN'S CROWN.




WELCOME TO THE
IMPERIAL SIDE OF LUXURY



The address of the royals makes a grand debut in Thane.

From the makers of IRIS Bay, Dubai & Beaumonde Towers, Prabhadevi.

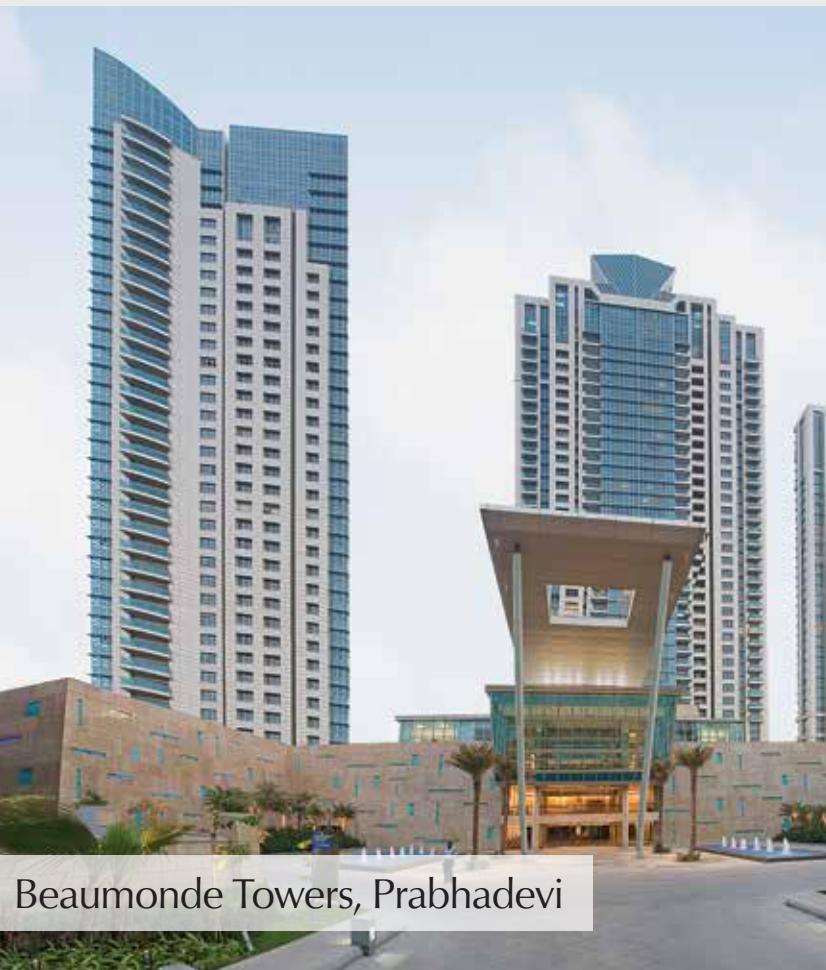

Shot at location

Landmarks crafted to fulfil all your aspirations.

A prized possession in Thane's Platinum Belt.

Crafted to fulfil a million aspirations at a stretch, Thane's Platinum Belt is a symbol par extraordinaire. It houses renowned restaurants, reputed schools, entertainment zones, the immensely popular Viviana mall and a world-class hospital such as Jupiter, and more.



The Victorian life begins here.




The finest craftsmanship & the ultimate luxuries,
for those who choose to live like a Royal.




A location that truly
empowers you to live
king size.

The perfect landmark for the royals.

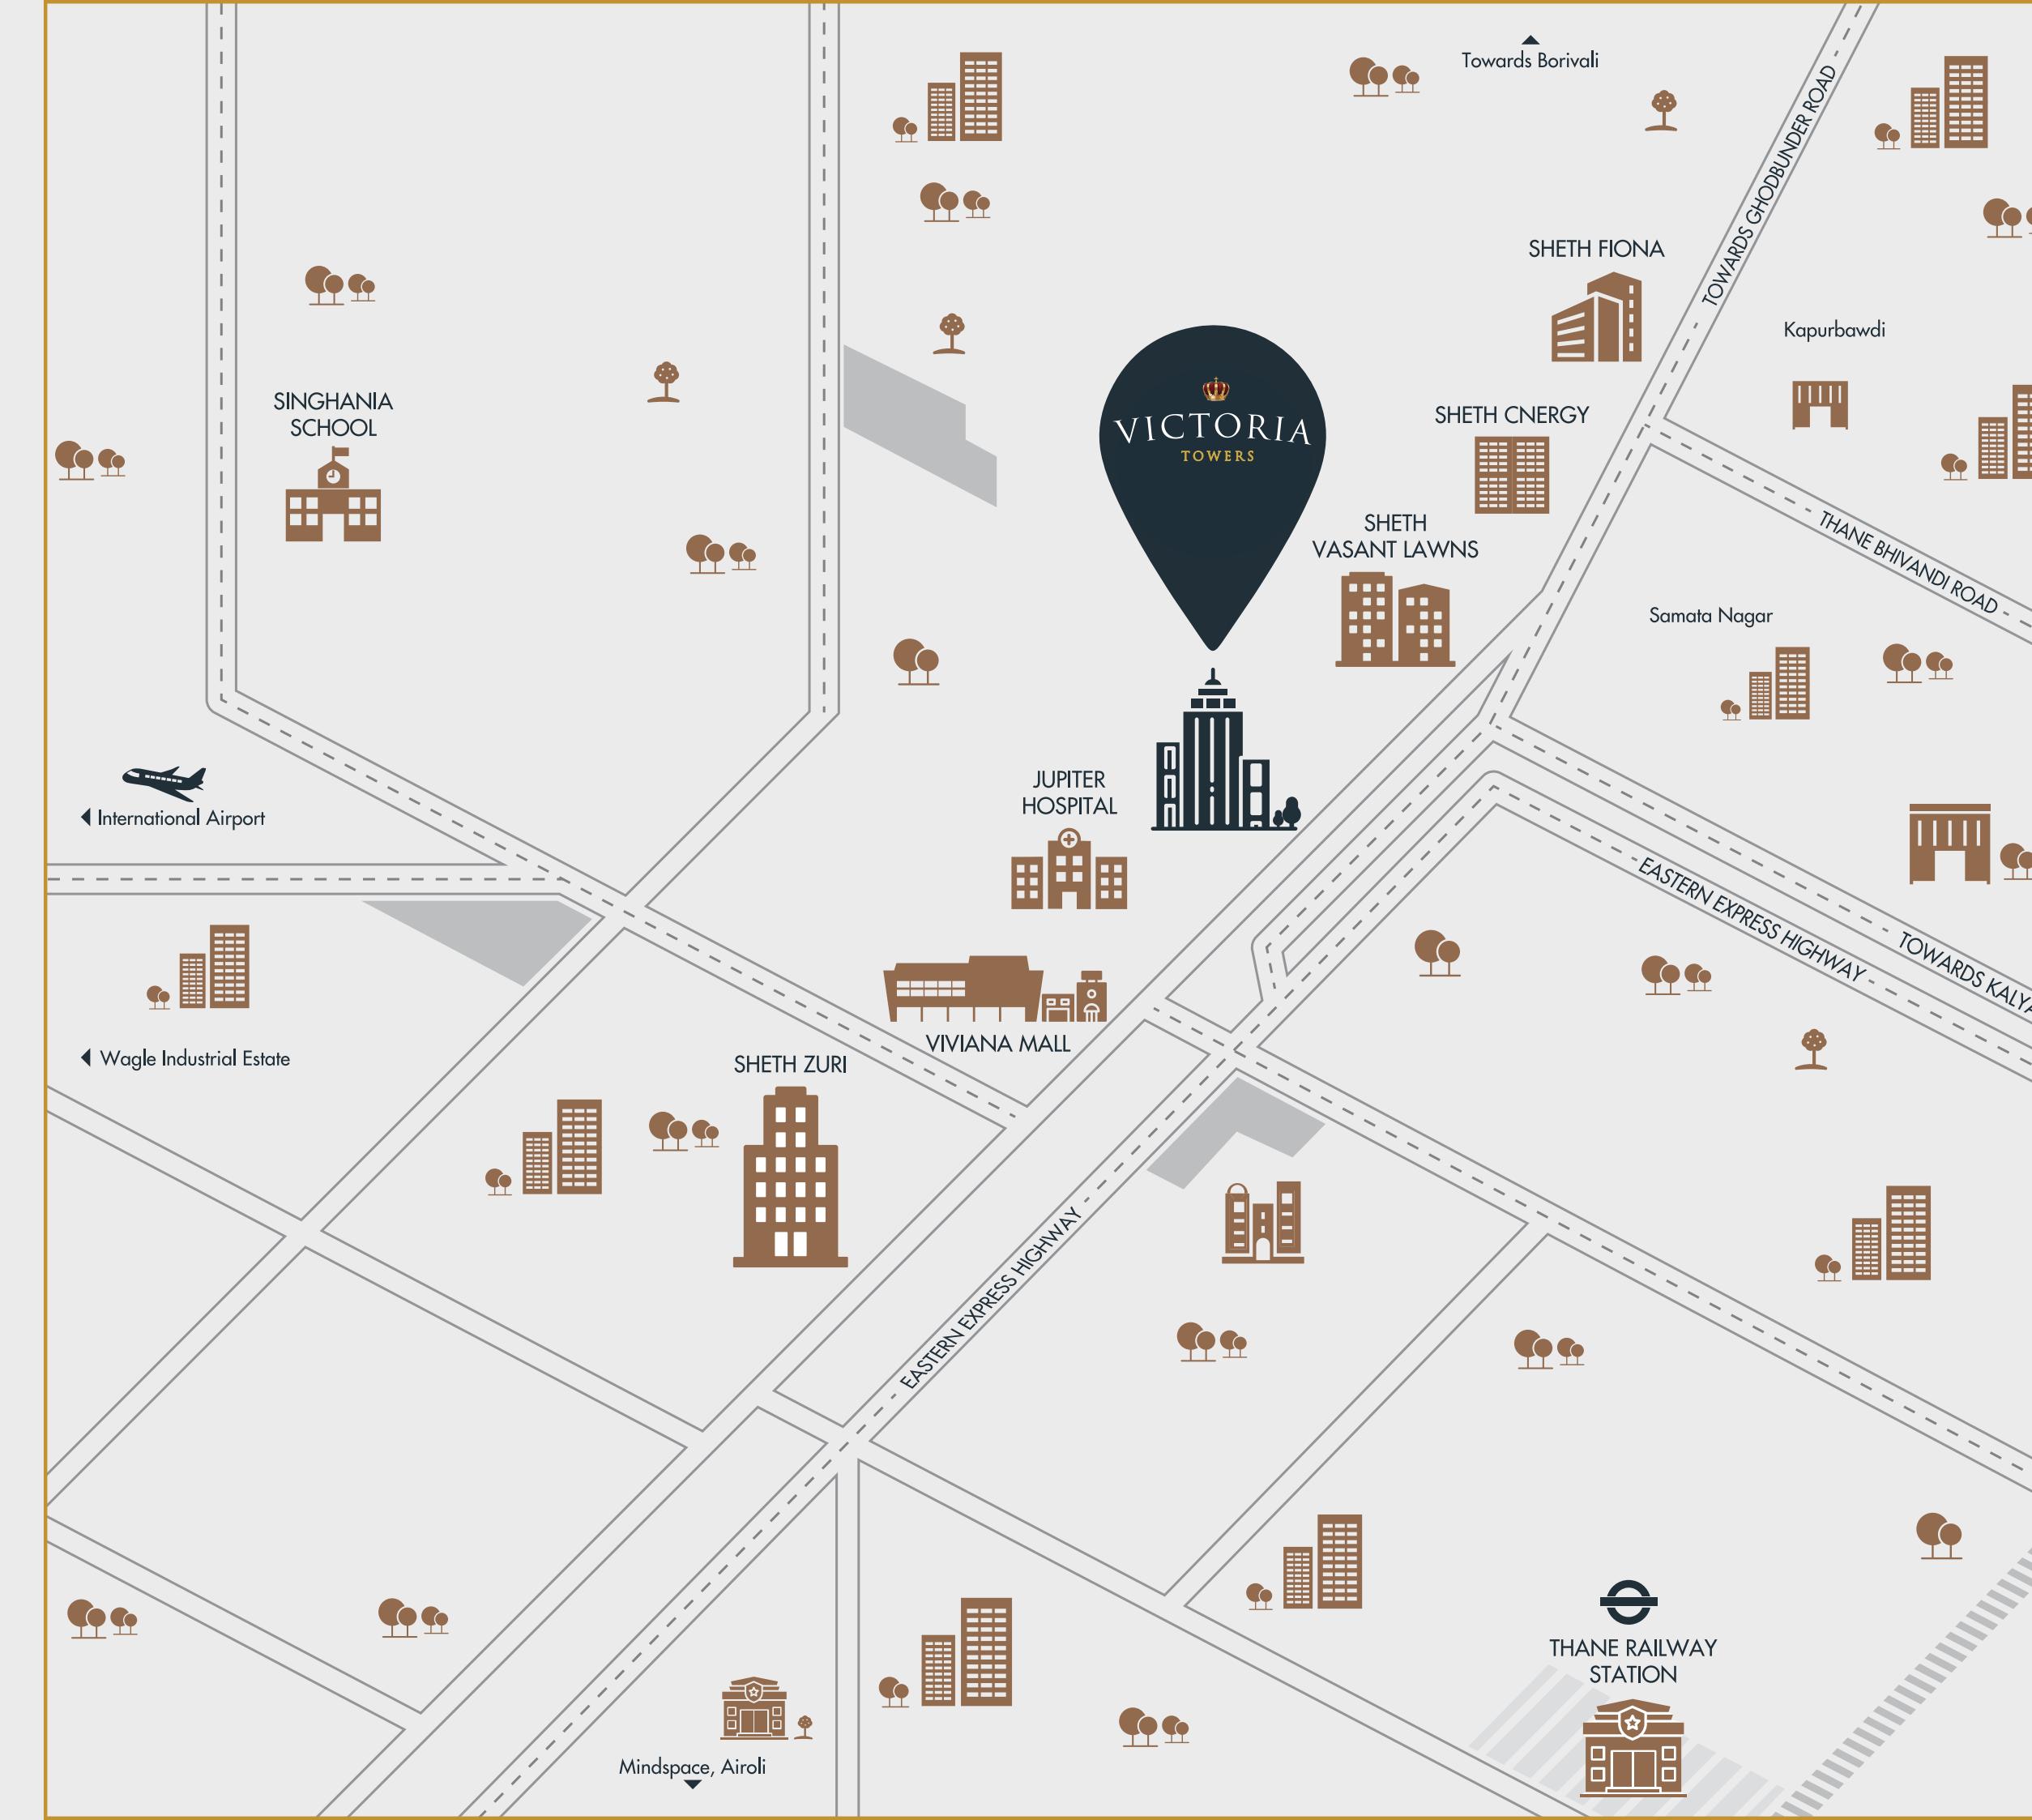


Map not to scale

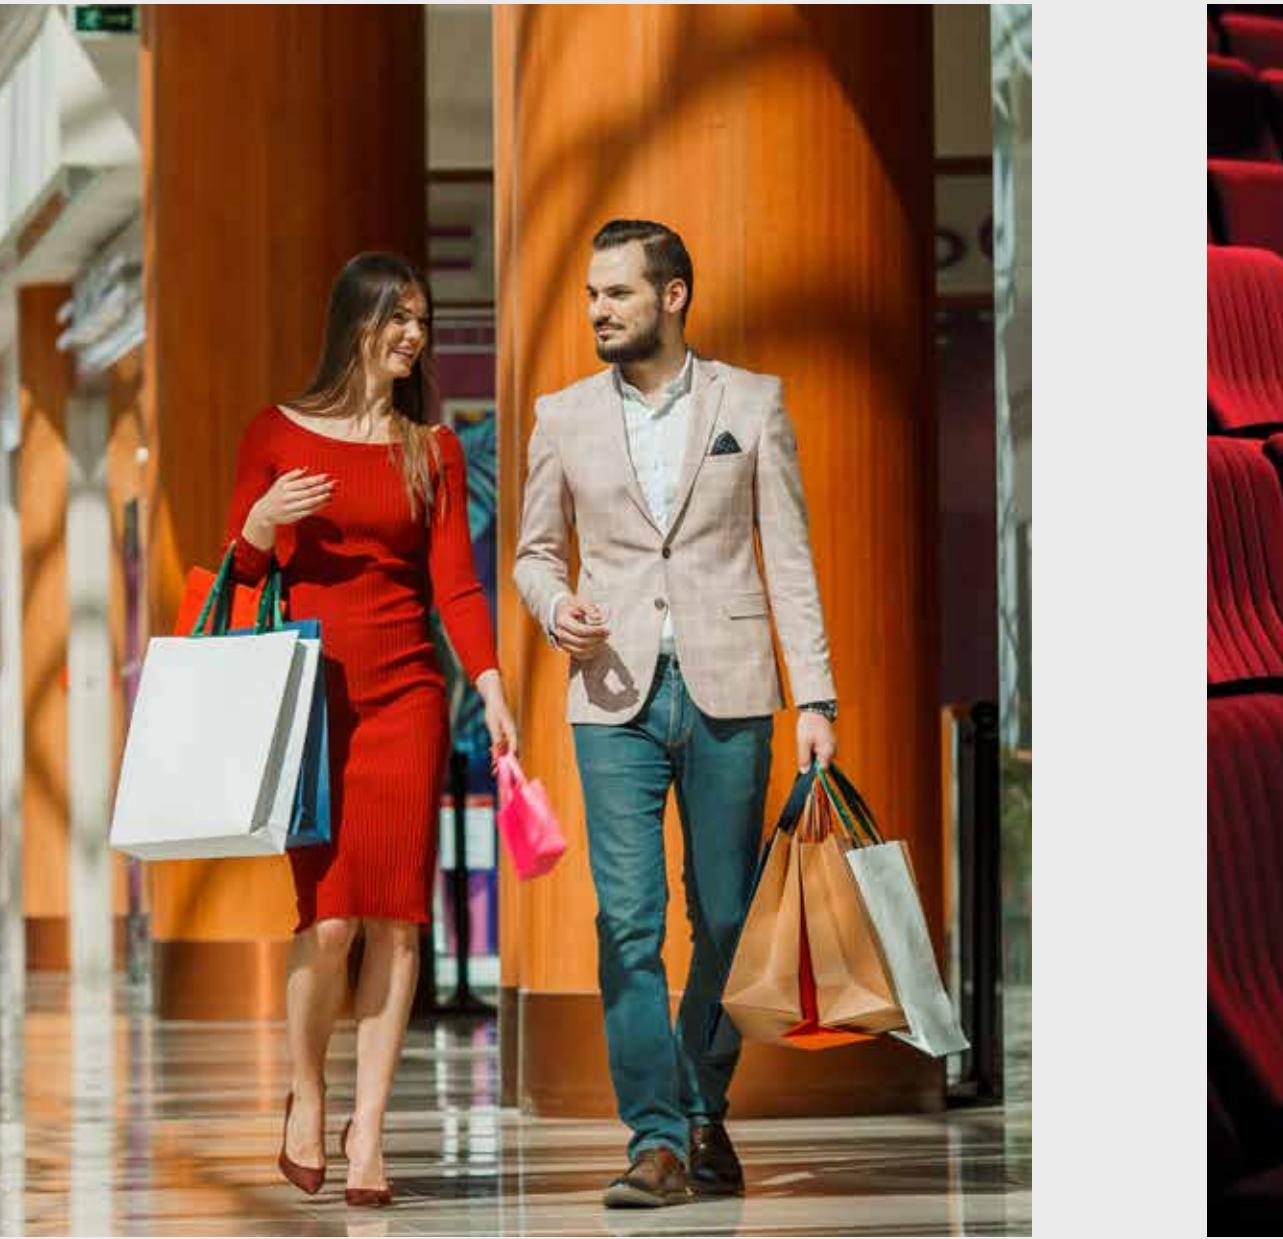

Retail

Viviana Mall - 20 Mtrs
Korum Mall - 1 Km
R Mall (Thane) - 5 Kms

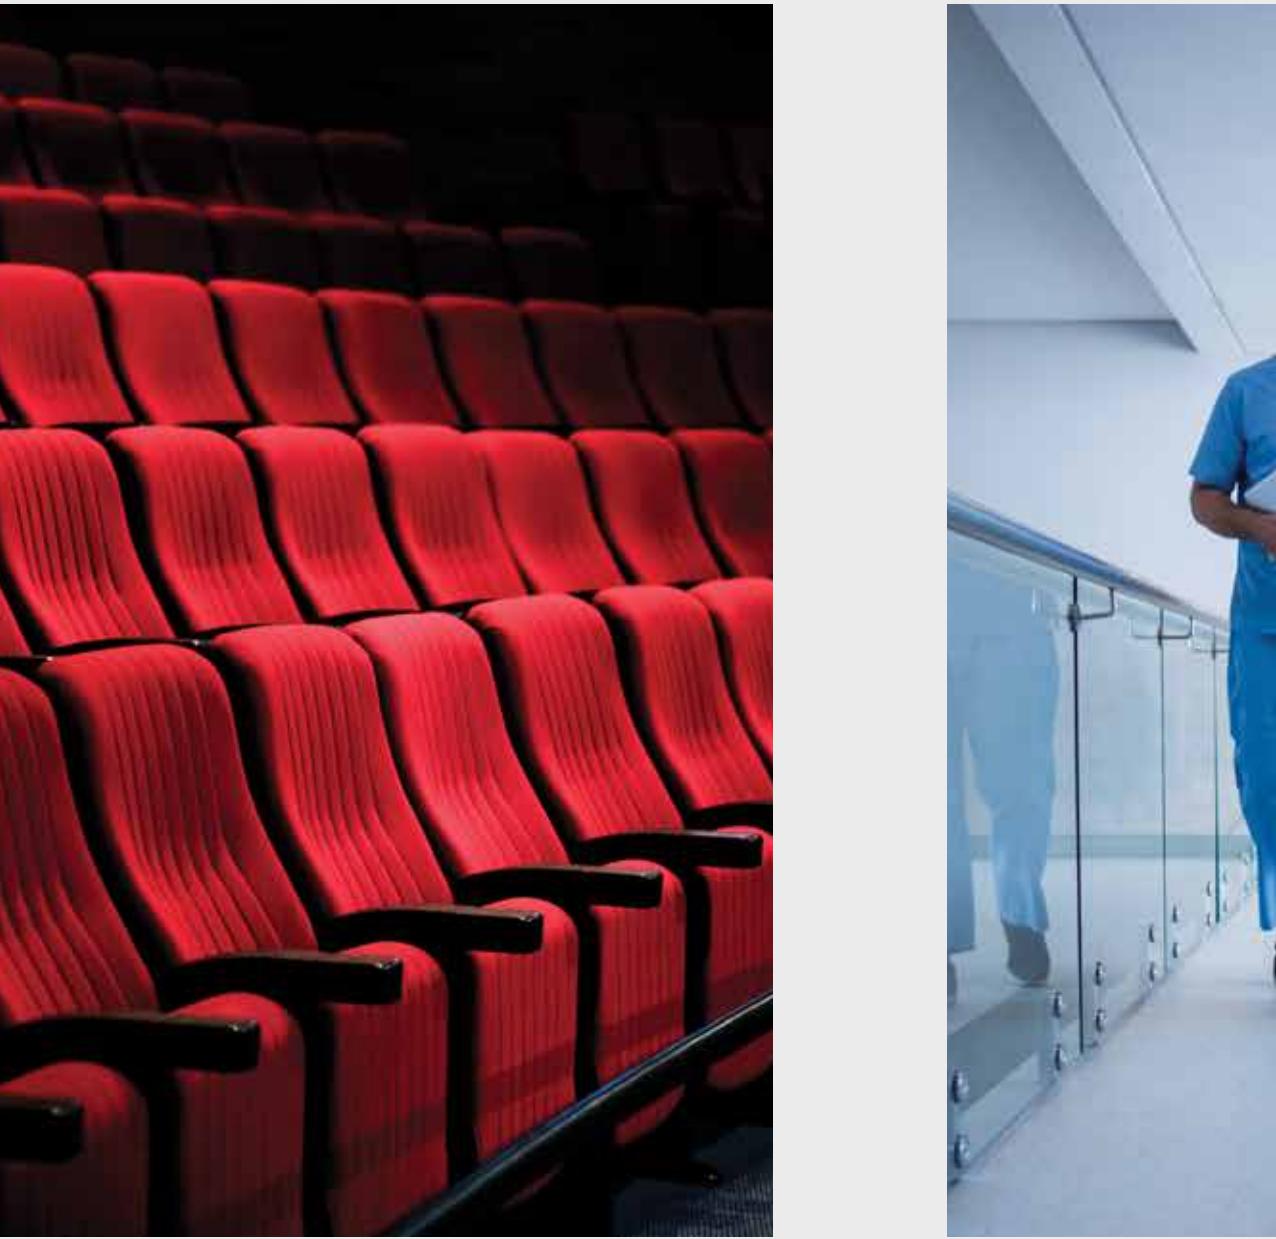

Entertainment & Recreation

Cinepolis Viviana Mall – 10 Mtrs
Cinemax – 1 Km
Inox Korum Mall – 1 Km
Upvan Lake – 3 Kms



Health Care

Jupiter Hospital - 10 Mtrs
Bethany Hospital – 2 Kms
E.S.I.C. Hospital - 3 Kms
Hiranandani Hospital - 5.6 Kms



Connectivity

Majiwada Junction – 1 Km
Cadbury Junction – 2 Kms
Thane Railway Station – 3.9 Kms



Education

Singhania School -1.3 Kms
C.P. Goenka International School – 1.5 Kms
Lodha World School – 2 Kms
Euro Kids – 2 Kms
DAV International School - 2.3 Kms
NKT Degree College - 2.7 Kms
K.C. College of Engineering - 5 Kms
Hiranandani Foundation School - 6.5 Kms

Some call it
an empire,
we call it home.

Palatial 3 & 4 bed residences.



+++

A destination where Victorian grandeur resides.

Made for those who seek the next level of luxury.

We've rolled out the red carpet for you. Because an entry into these palatial 3 & 4 bed residences deserves to be a grand one. Welcome to palatial living, to a life in the Victorian era, which was marked by grandeur & sophistication.



5.5 - Acre
Luxurious
Layout




Gated
Community
Living



Meticulously
Designed
Homes



Ultra Spacious
Homes With
Large Decks

 

Mesmerizing
Hill & City
Views



*Artist's Impression

A look at the
grand masterpiece.

Homes that feel like a work of art.




The epitome of
Victorian opulence.

36+ luxury indulgences designed to live the royal lifestyle.






There is luxury
& then there's
imperial luxury.

Experience the latter at the magnificent Clubhouse.

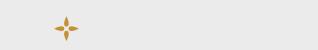



Clubhouse Features

- | | | | |
|--|----------------------|--|--------------|
| | Swimming Pool | | Banquet Room |
| | Kids' Pool | | Library |
| | Toddlers' Jungle Gym | | Arcade Room |
| | Kids' Gym | | Bar |
| | Café | | Squash Room |
| | Spa & Salon | | Cards Room |
| | Private Theatre | | Eco Deck |
| | Gymnasium | | |

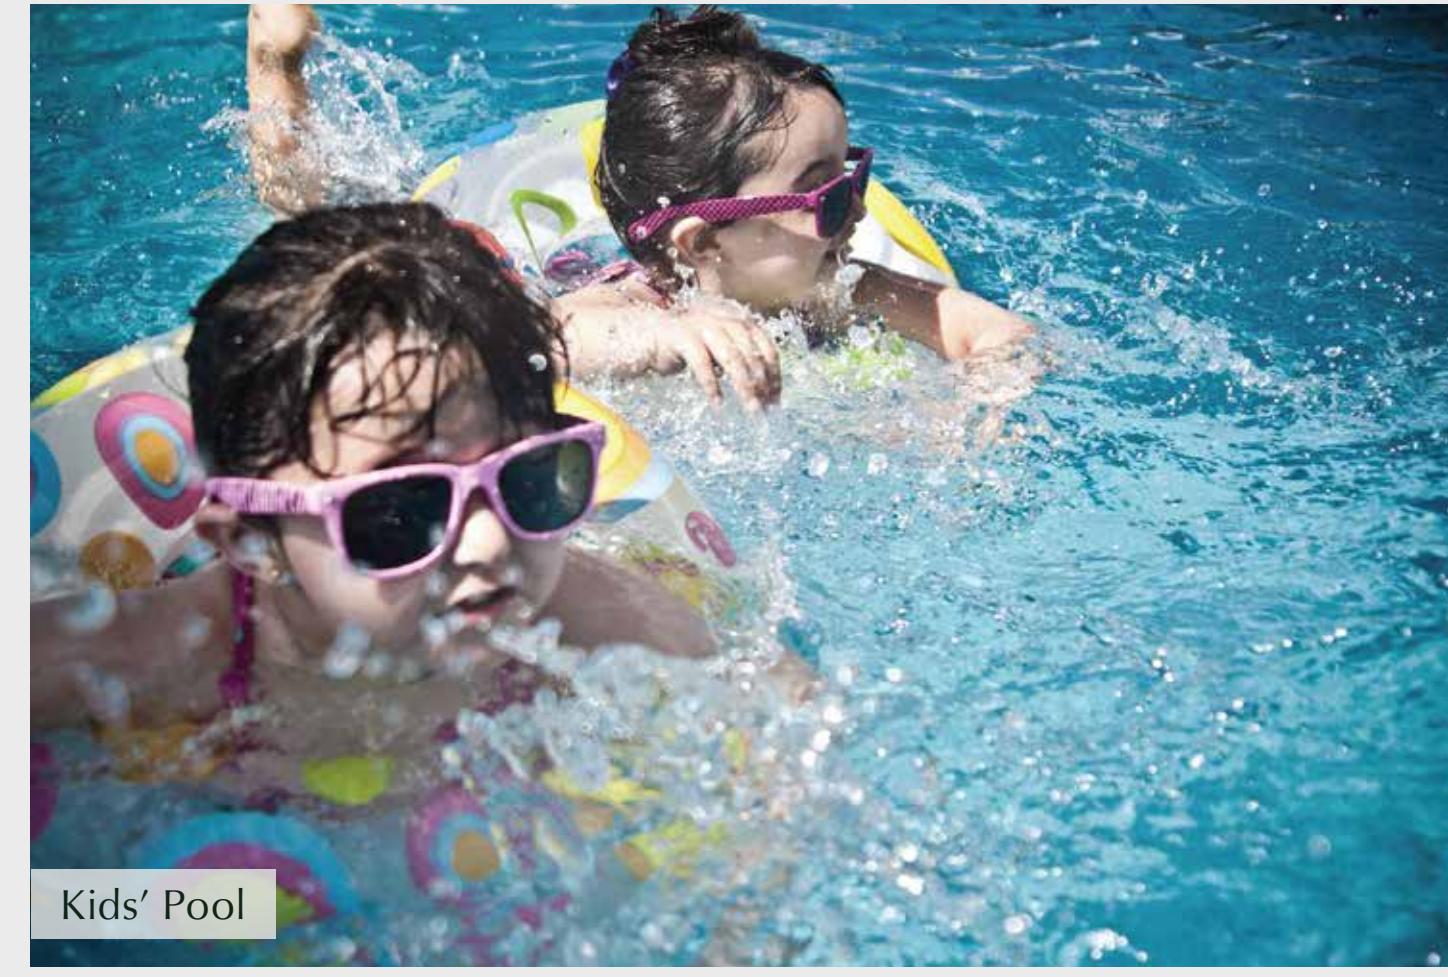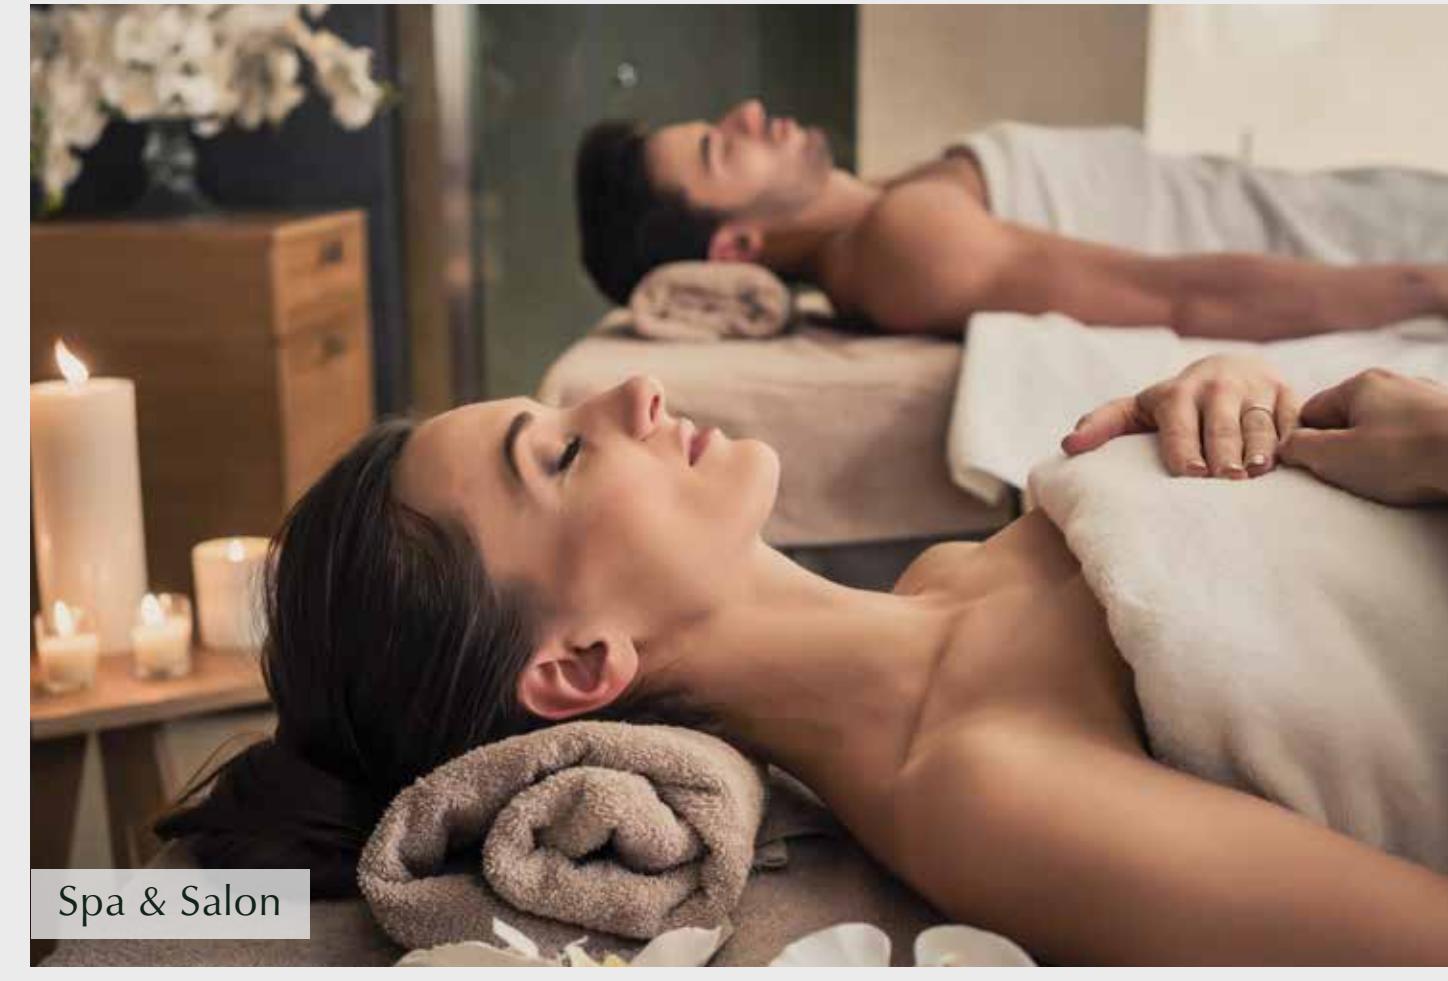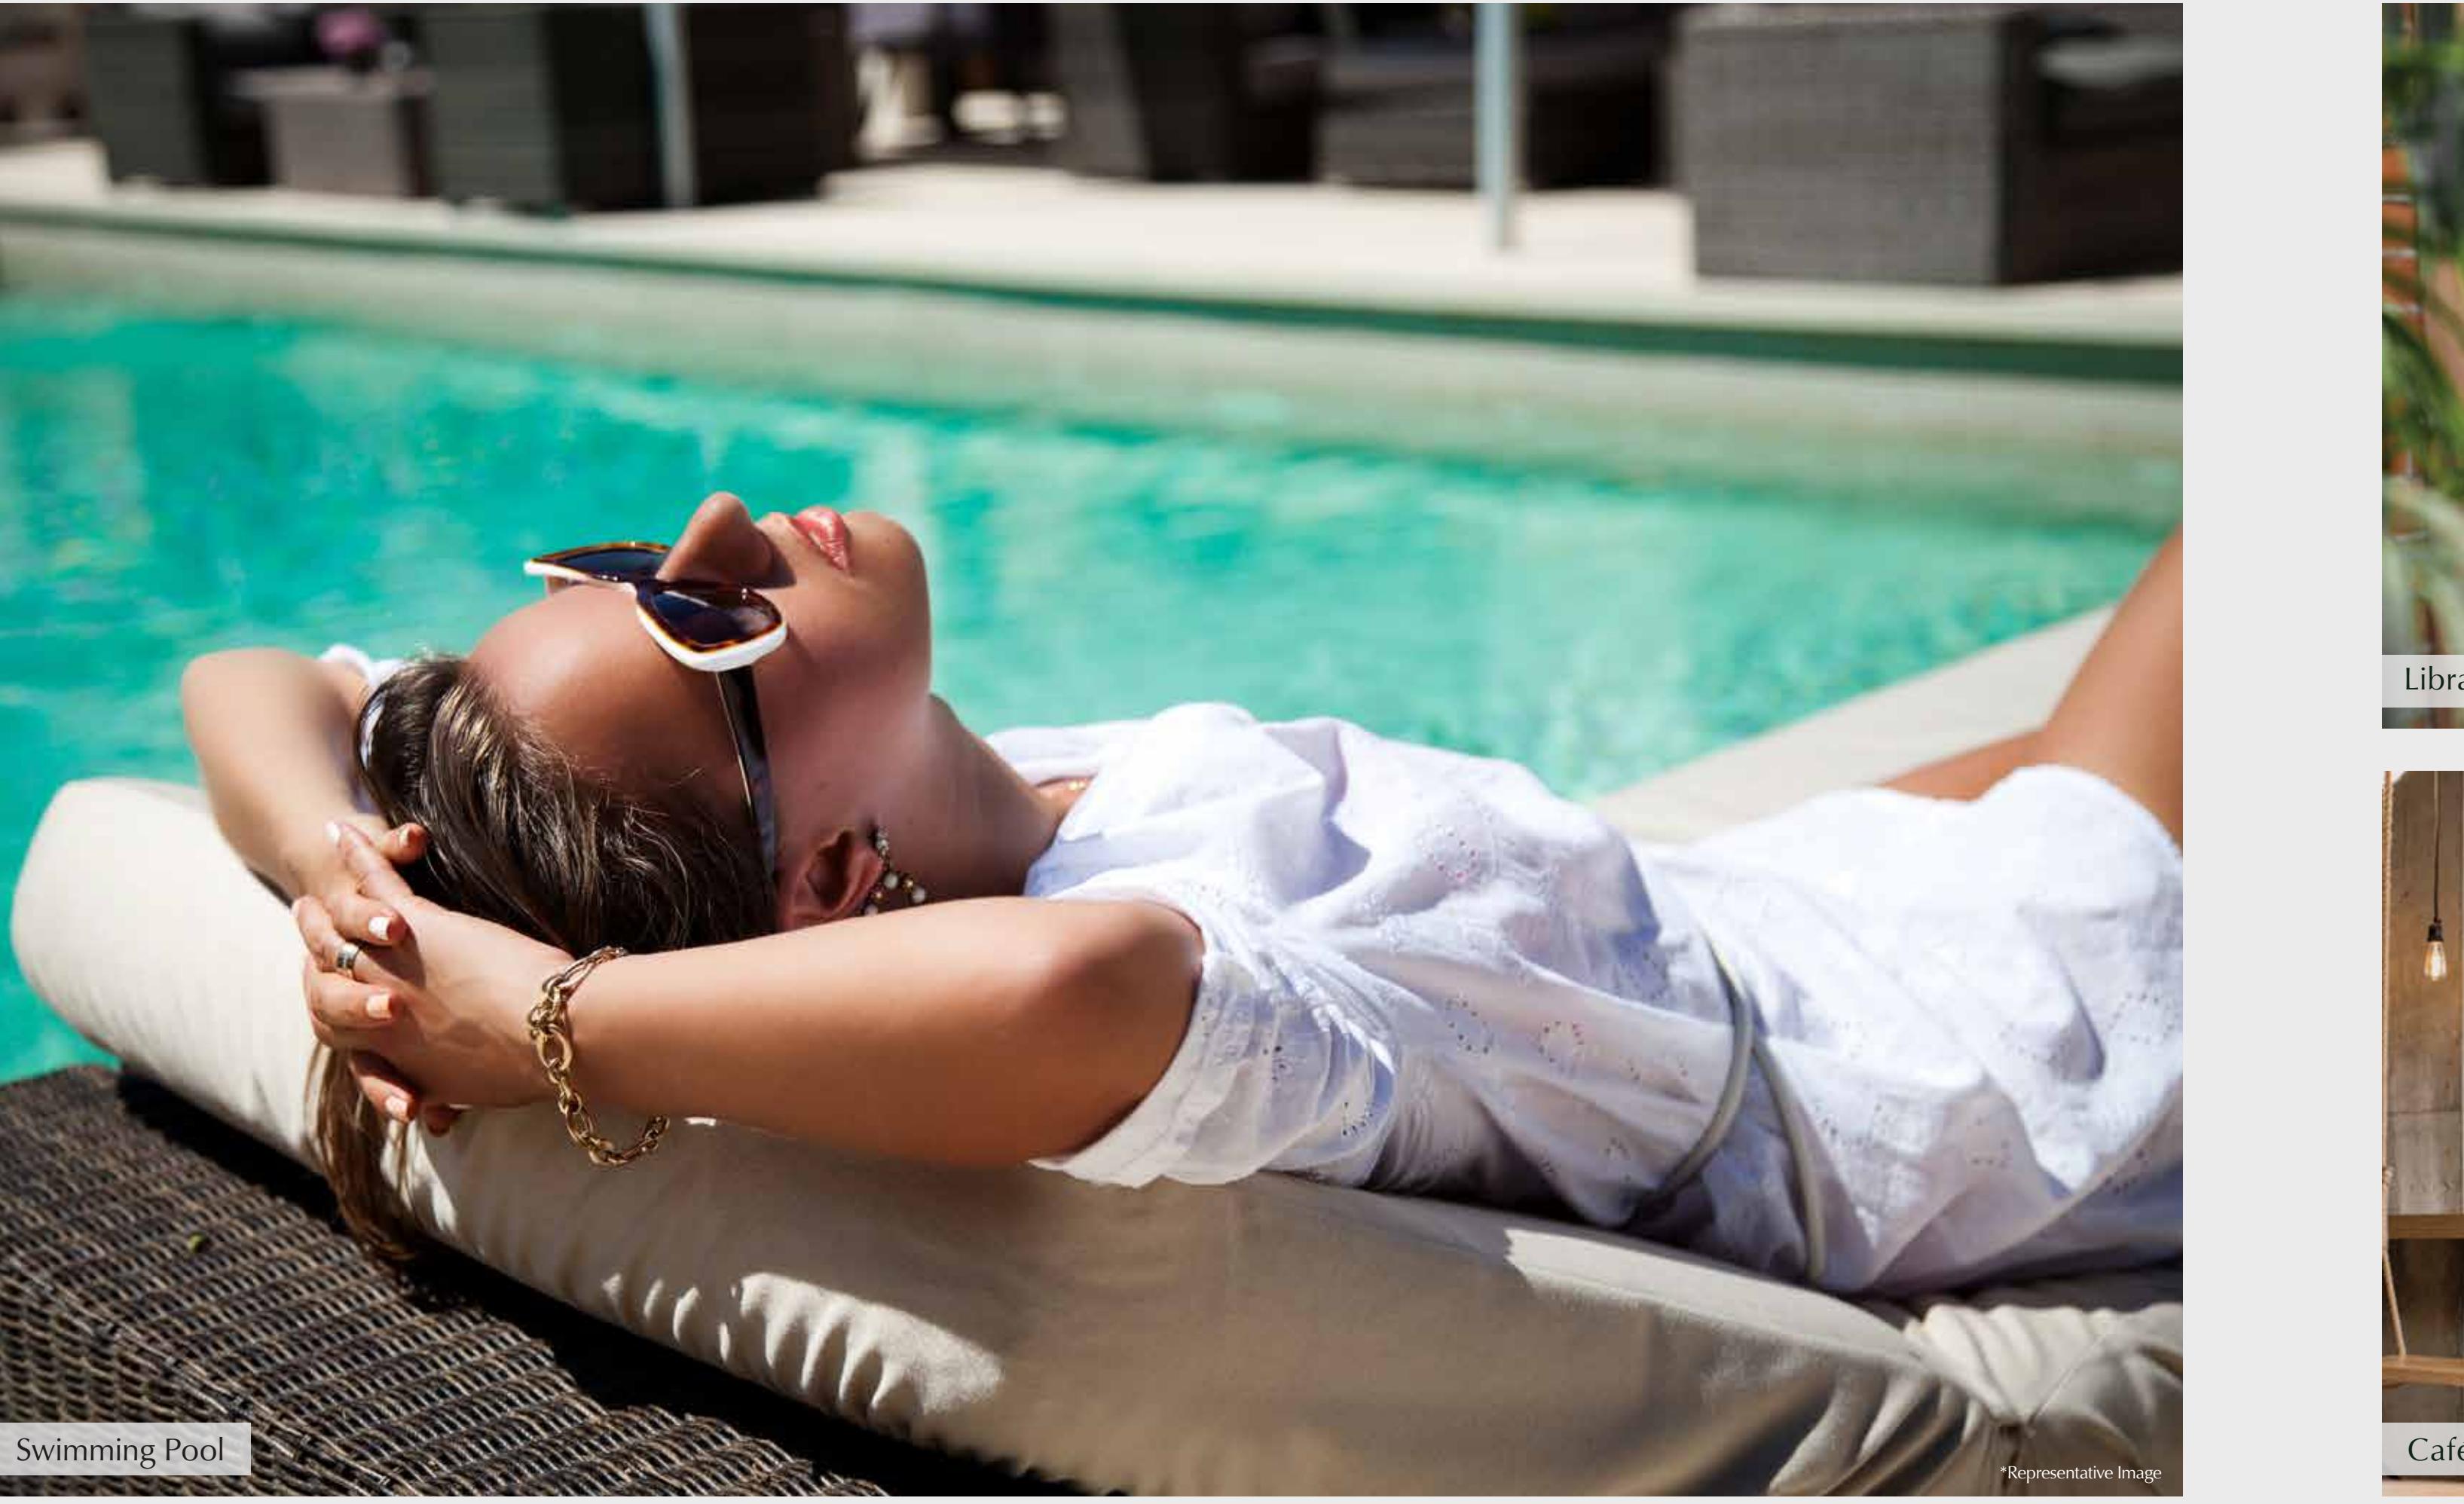

Power play mode. On.


Sports & leisure arenas to win,
unwind & convene.

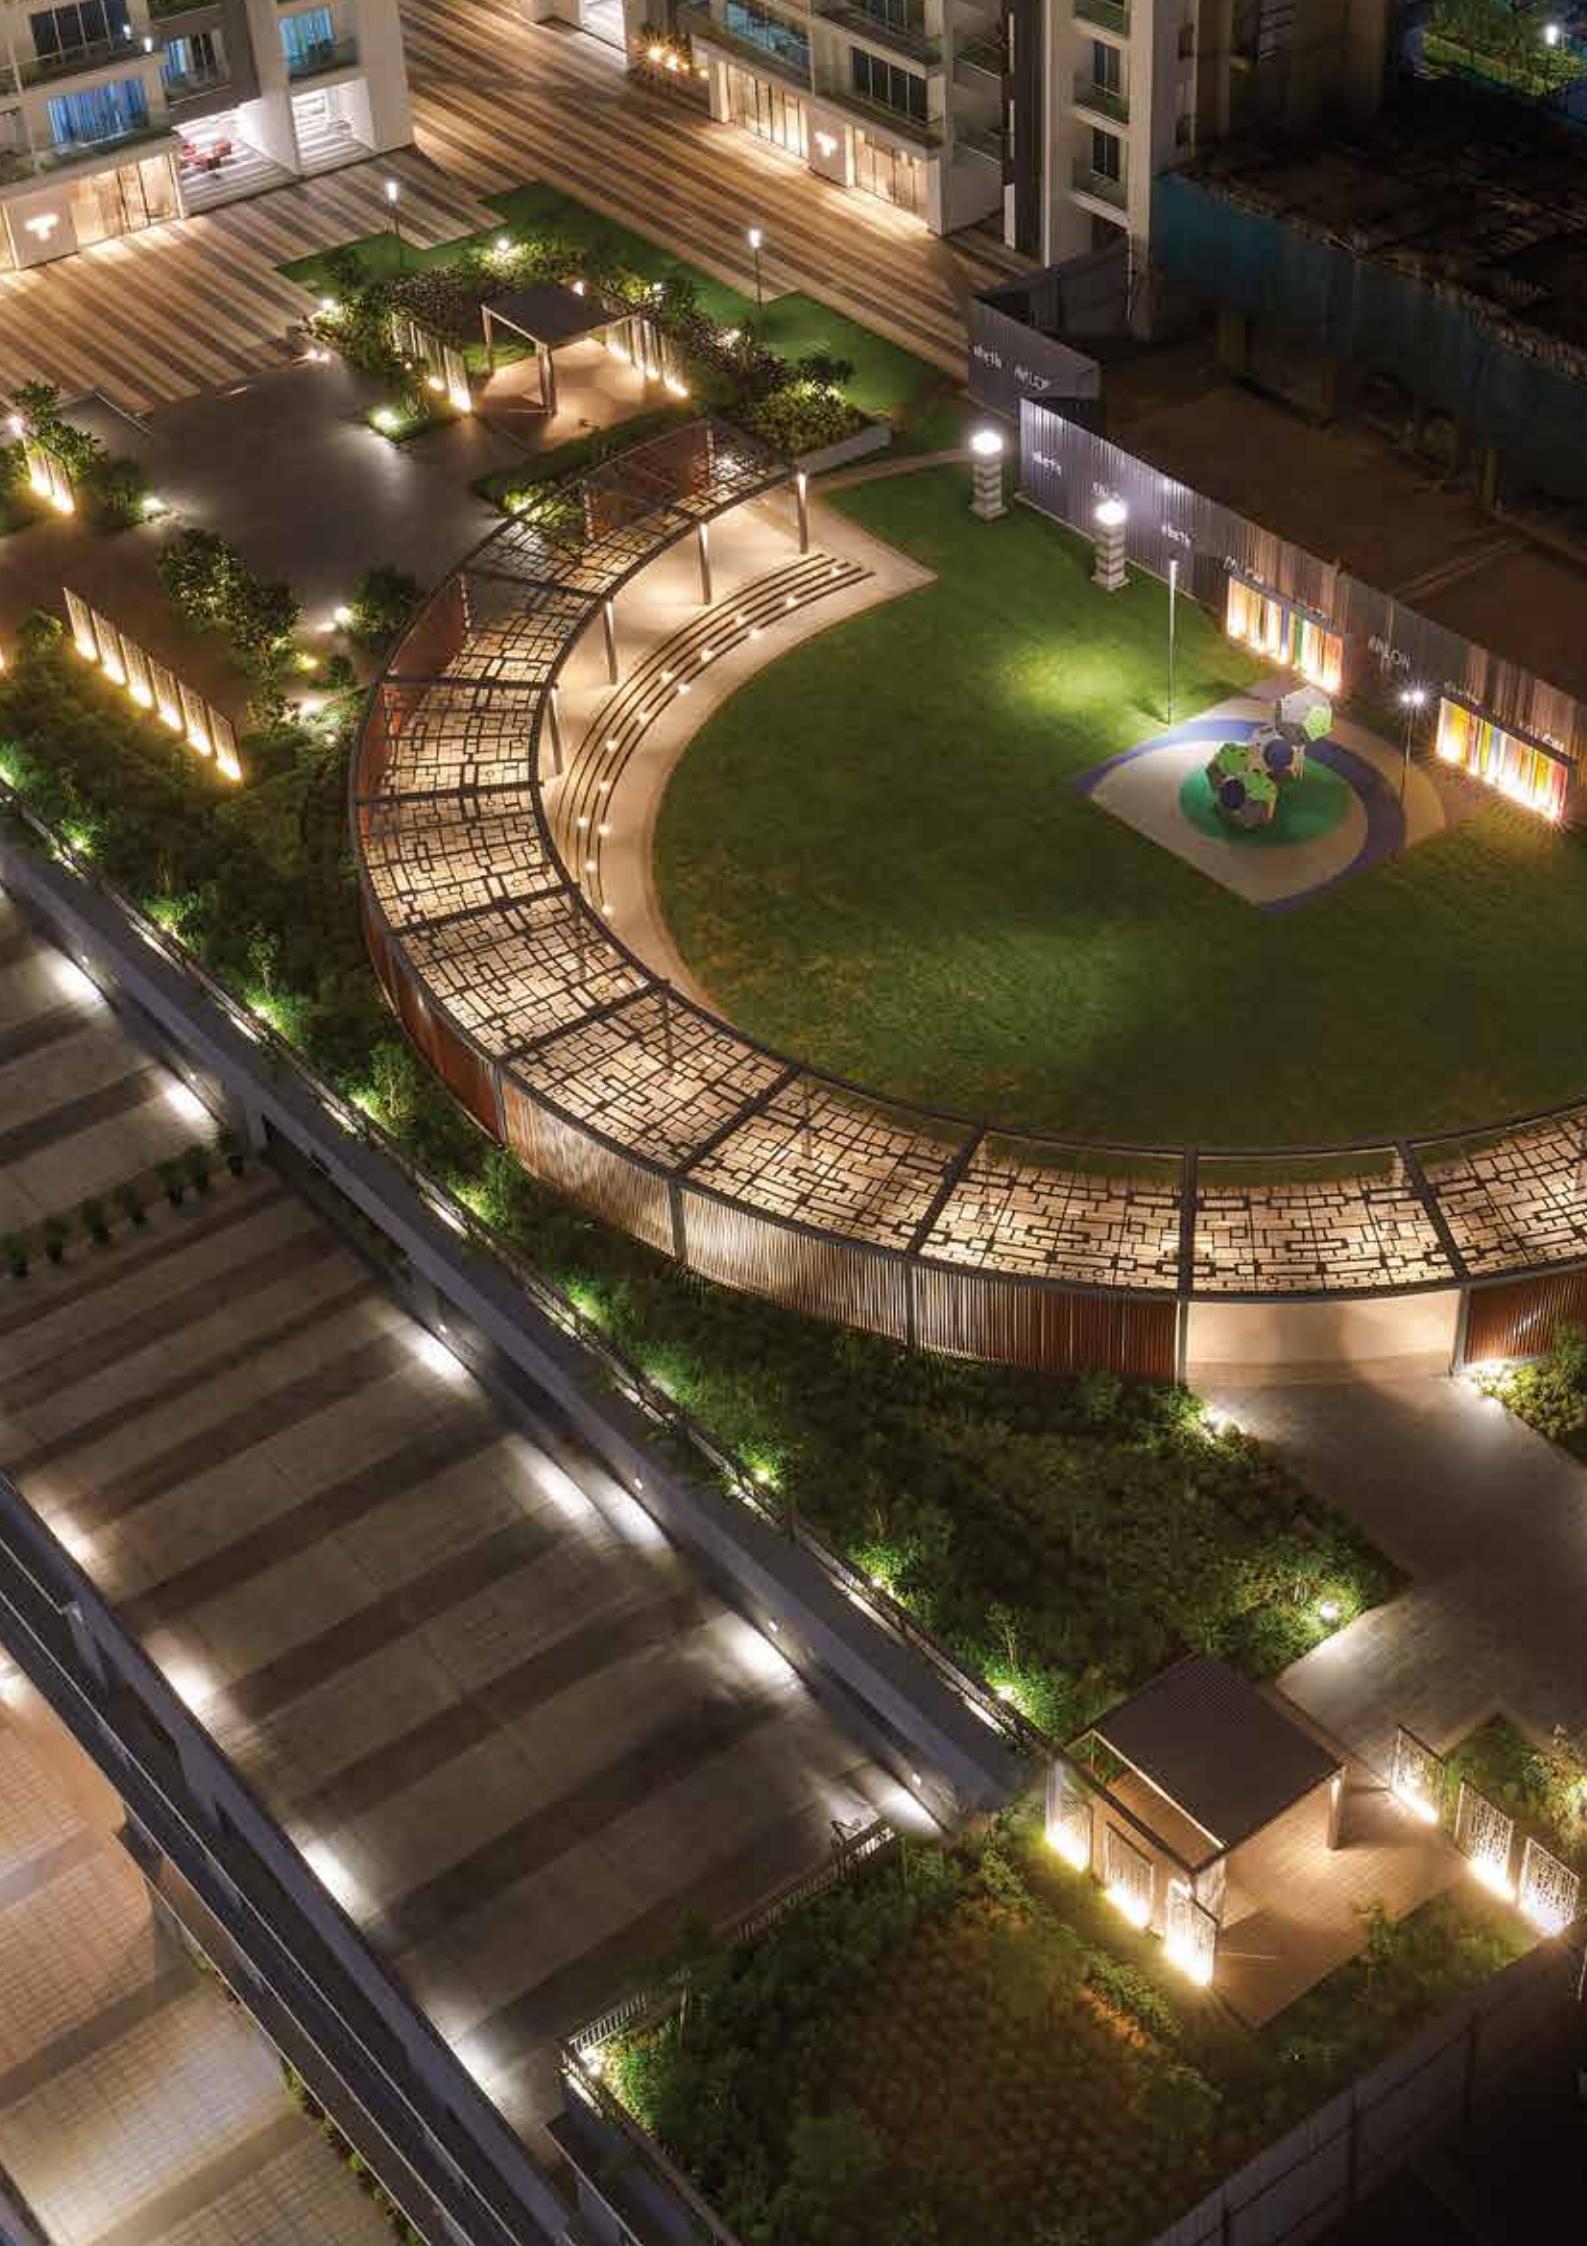 

External Conveniences

- | | | | |
|--|-----------------------|--|-----------------------|
| | Central Lawn | | Jogging Track |
| | Kids' Play Area | | Badminton Court |
| | Toddlers' Play Area | | Half Basketball Court |
| | Pavilion | | Volleyball Court |
| | Senior Citizens' Zone | | Amphitheatre |

Shot at location

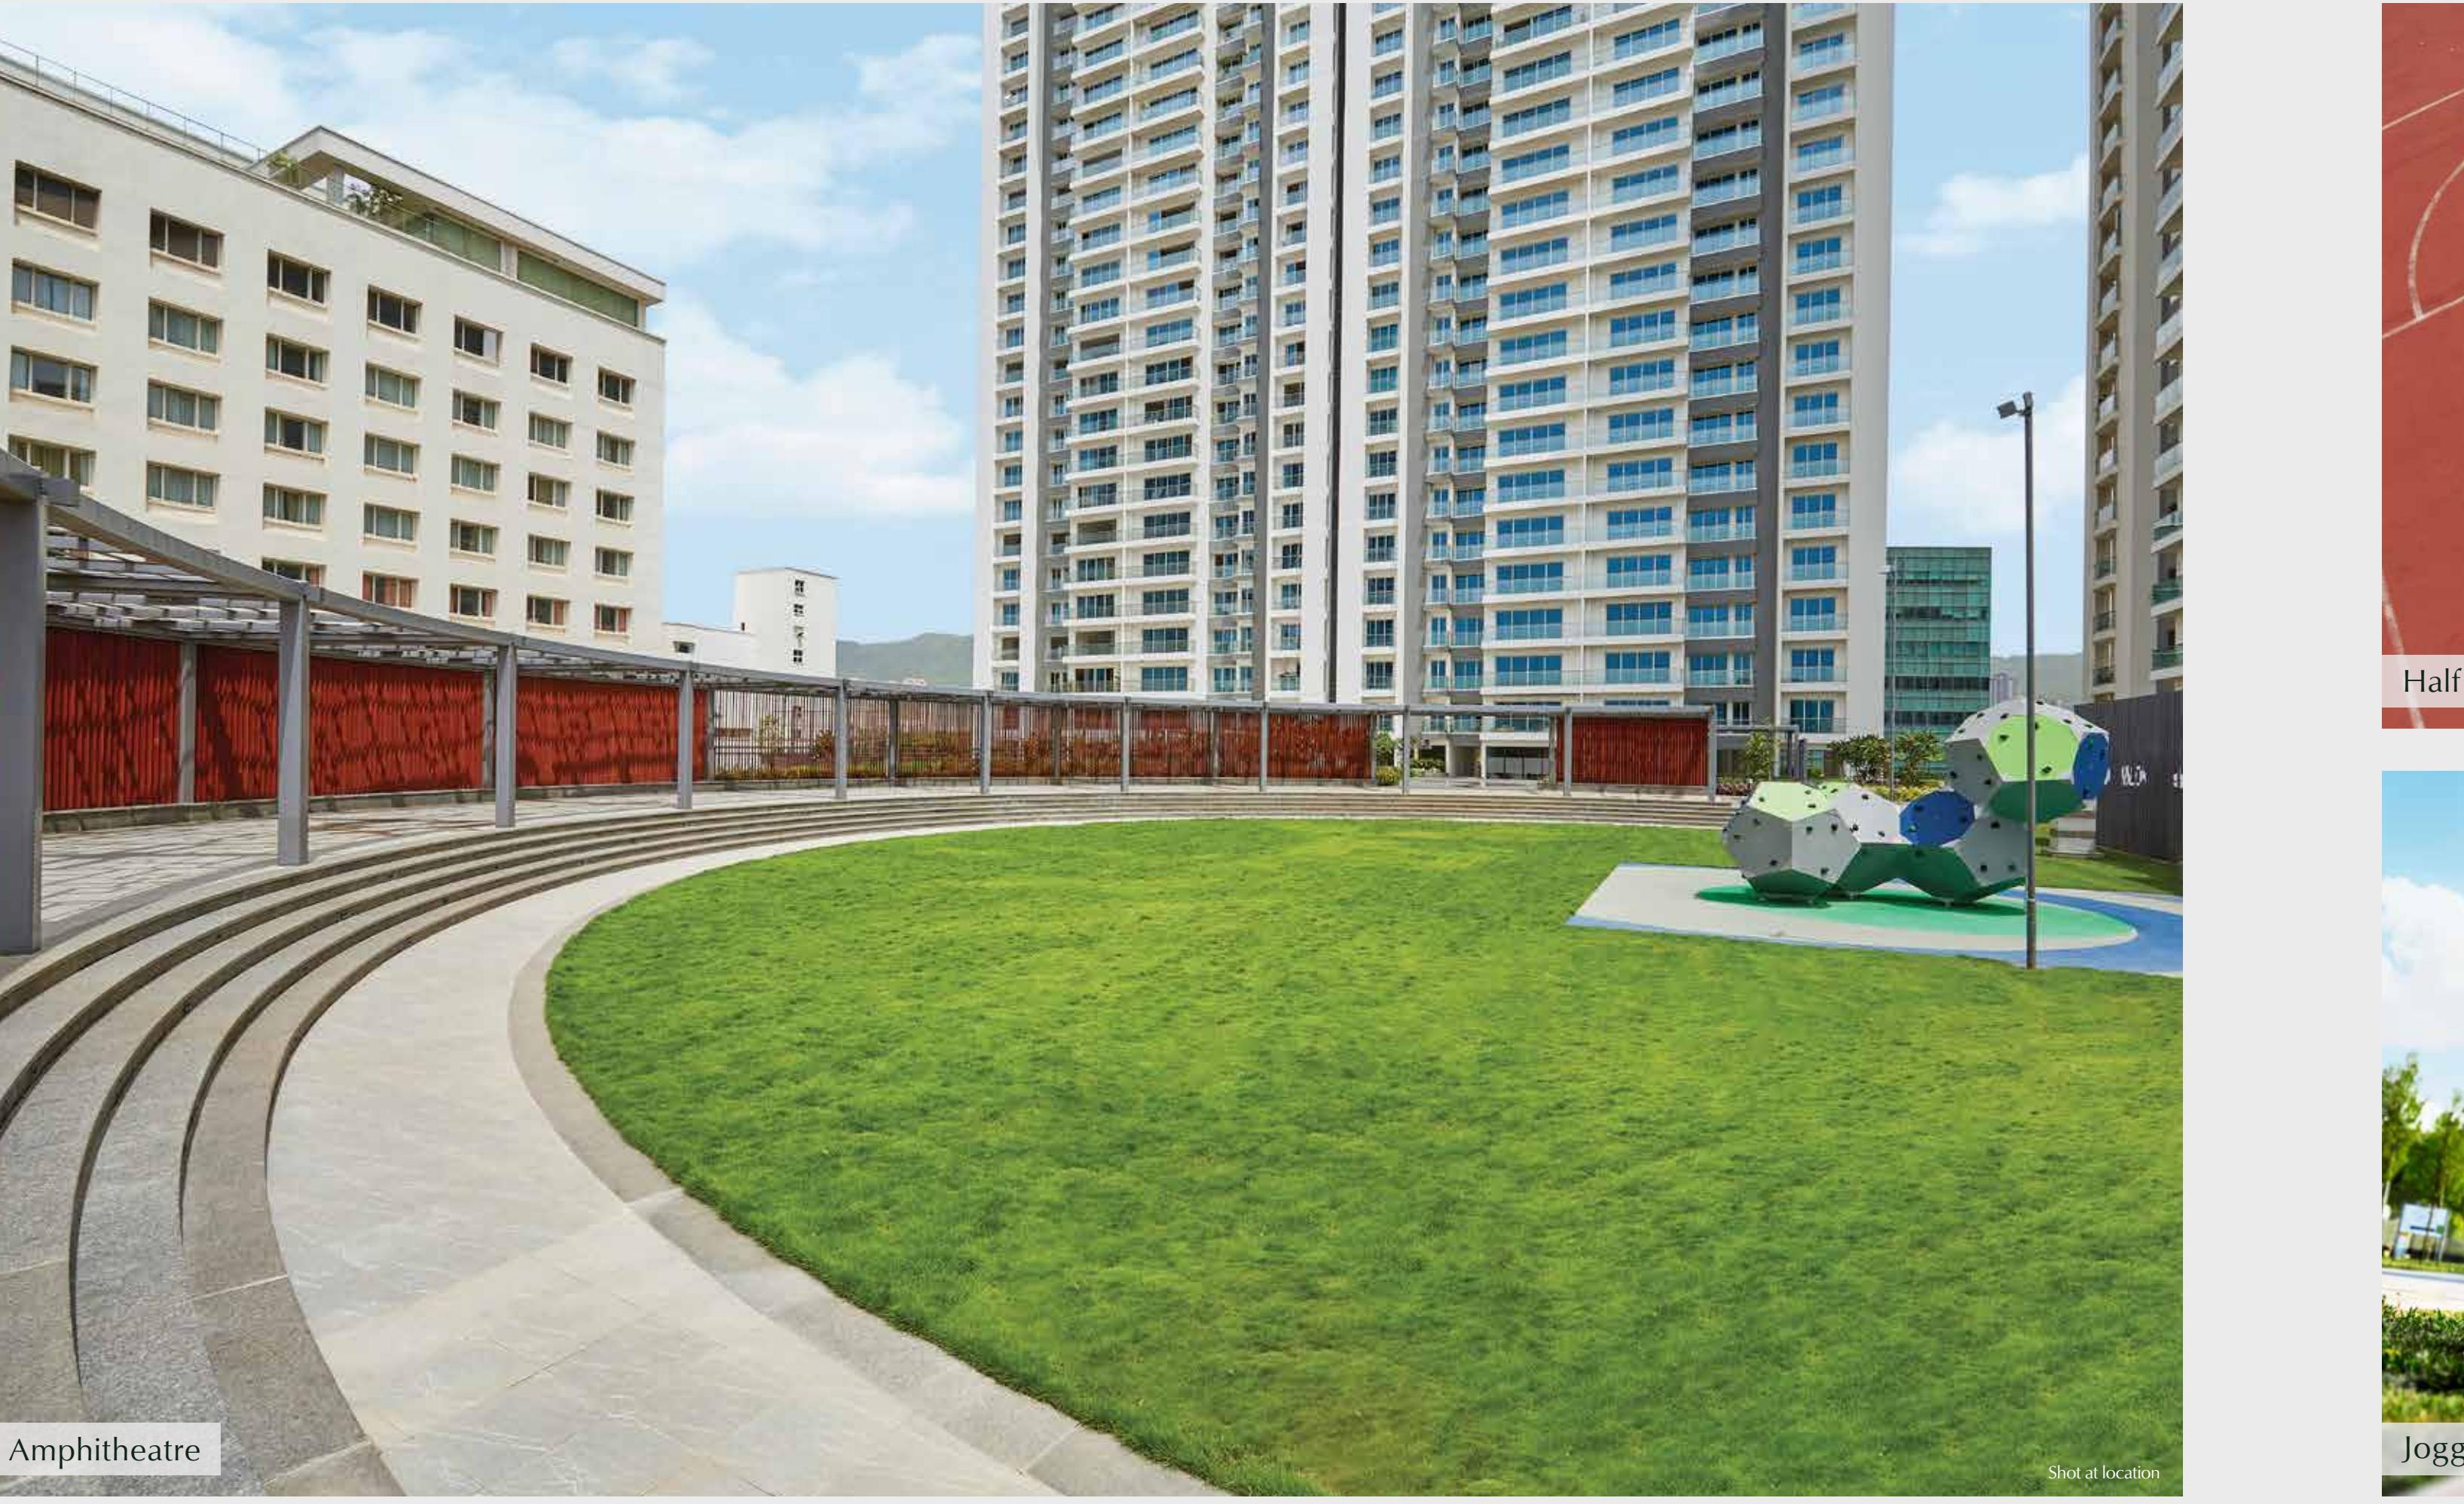

*Representative Images



+

+

+

Made for those who are born to rule.

Majestic comforts & indoor games to live it up
every moment.



Concierge Services

*

R

E

P

RE

S

T

A

I

C

E

N

T

O

U

S

Y

Exclusive Comforts Reserved only
for Tower C Home Owners



Concierge Services



Gaming Arcade



7-Tier Security



Library



Lounge Area



Mini Theatre



Spa



Banquet Room with
2 Pool Tables & Bar

Royalty's most prized
possession, is now
a home.


Ultra spacious residences with large deck areas.




Enter the home
of the royals.





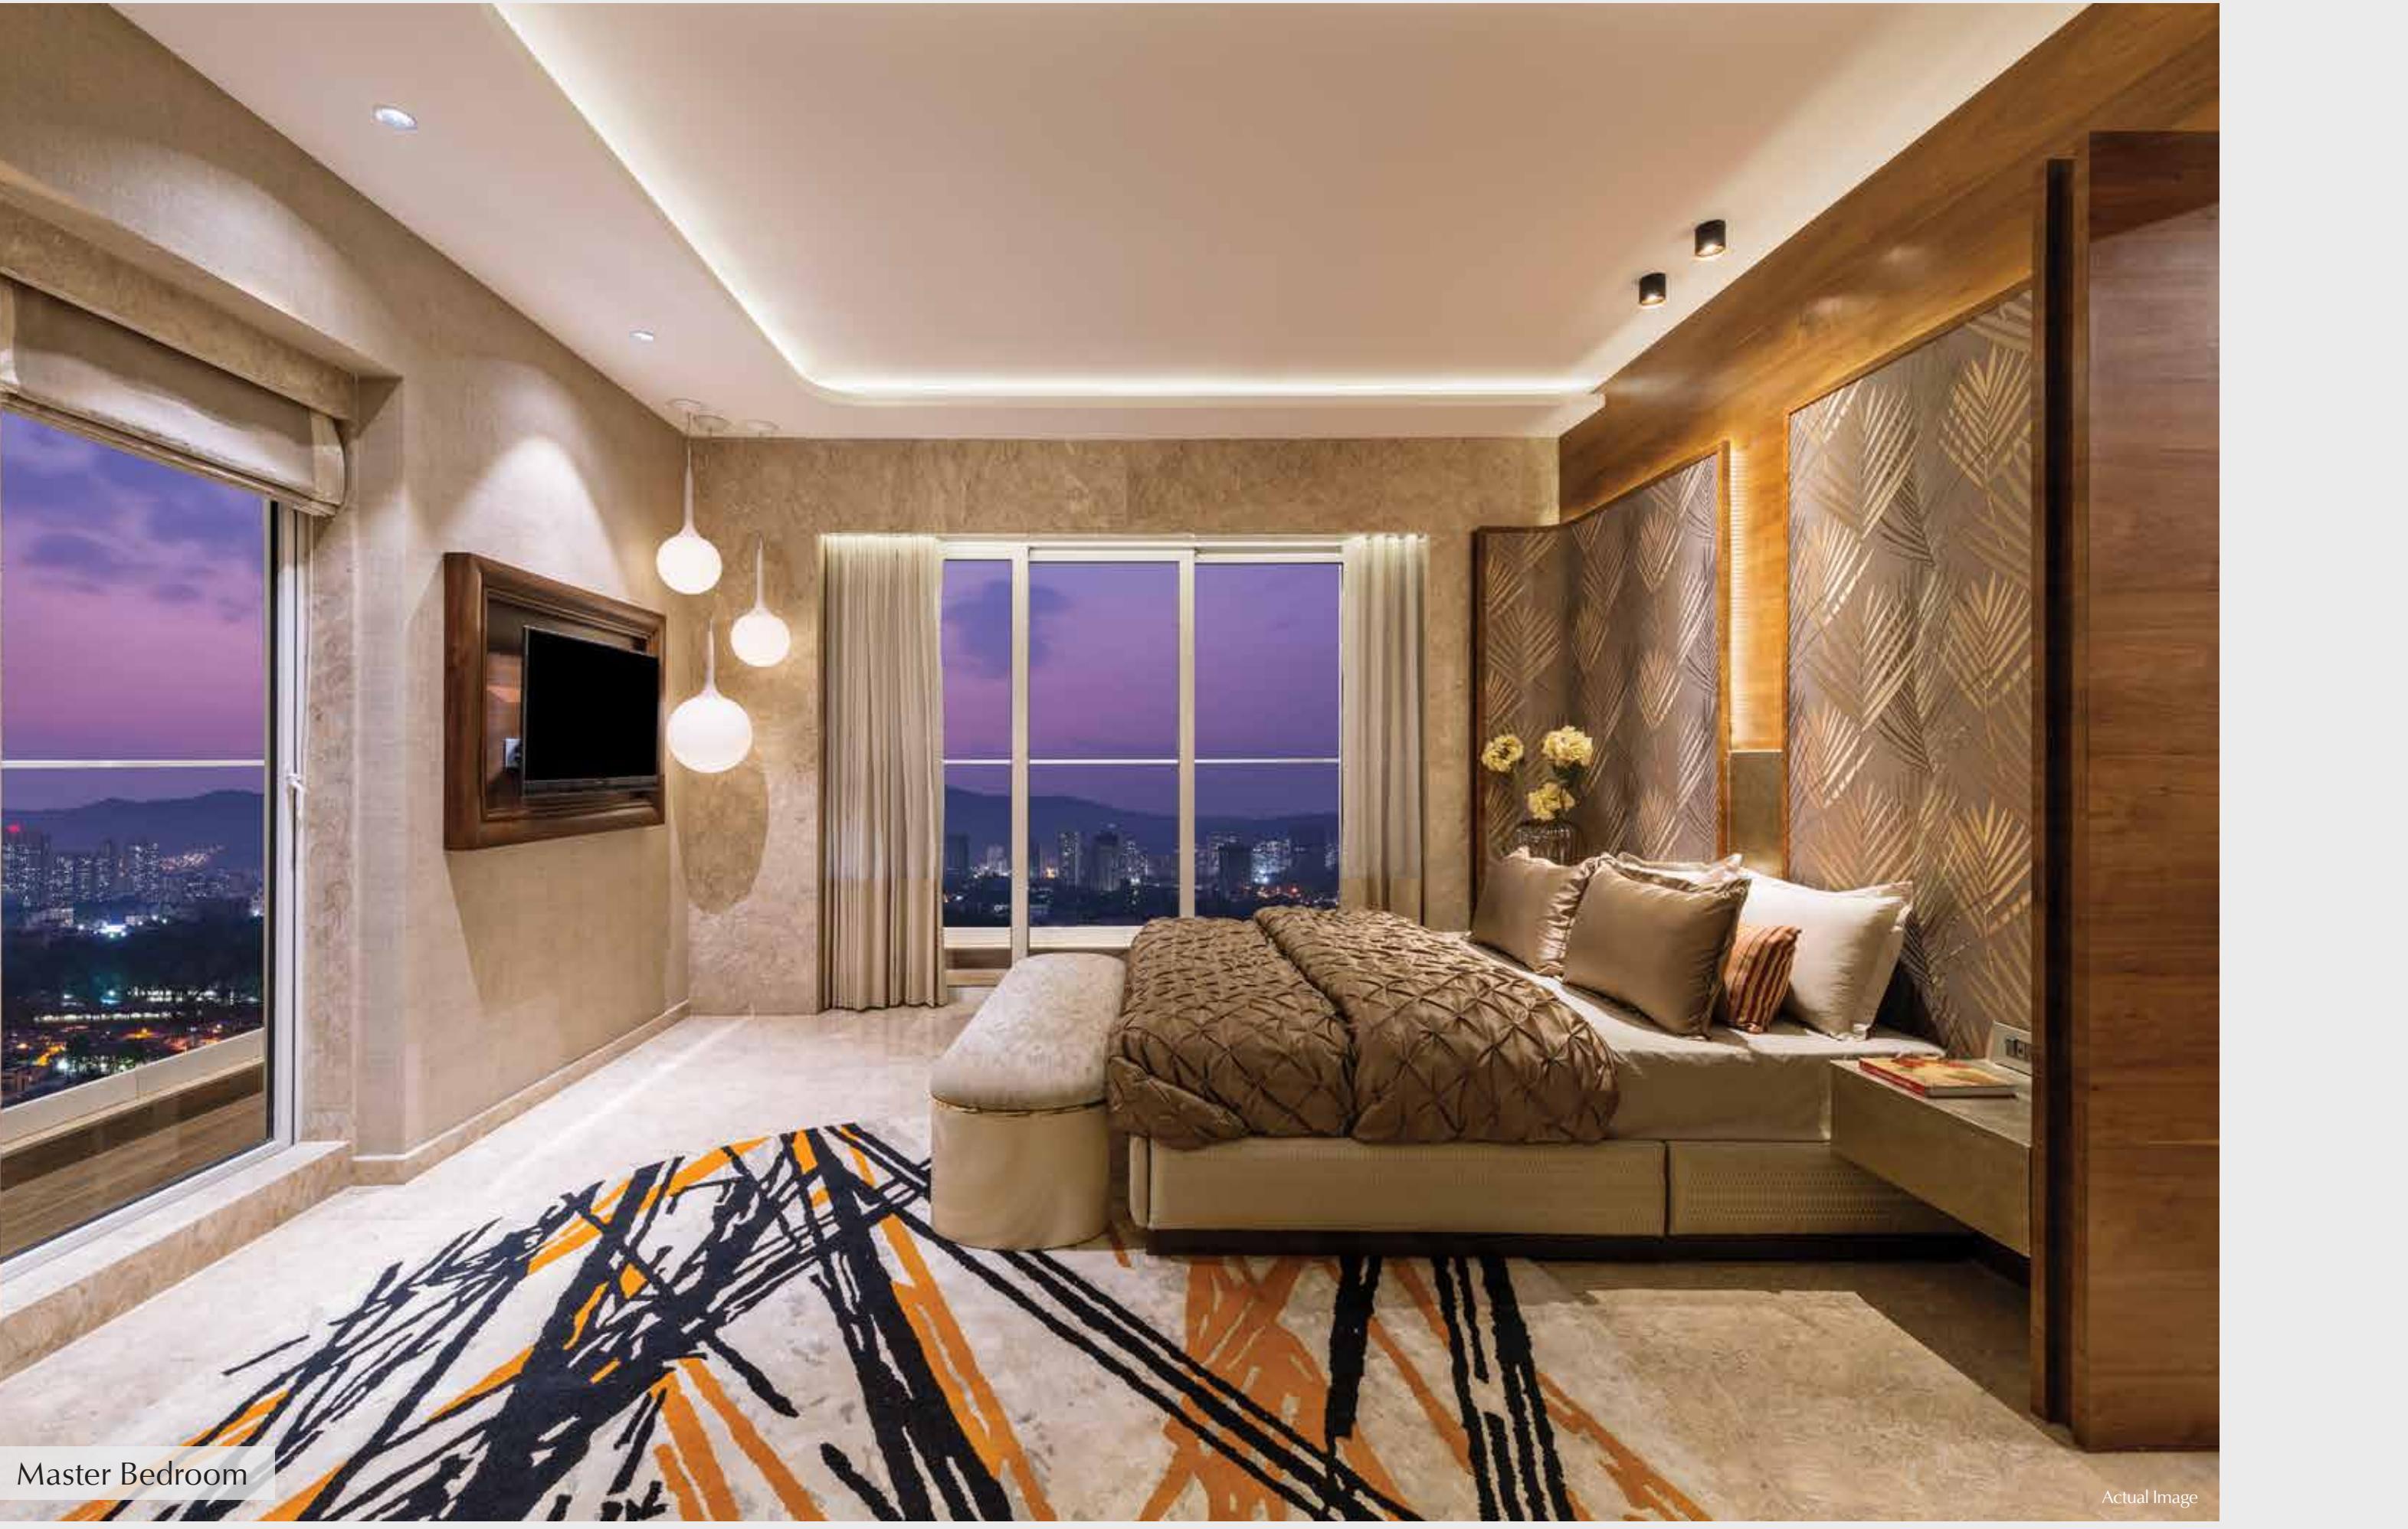

Master Bedroom

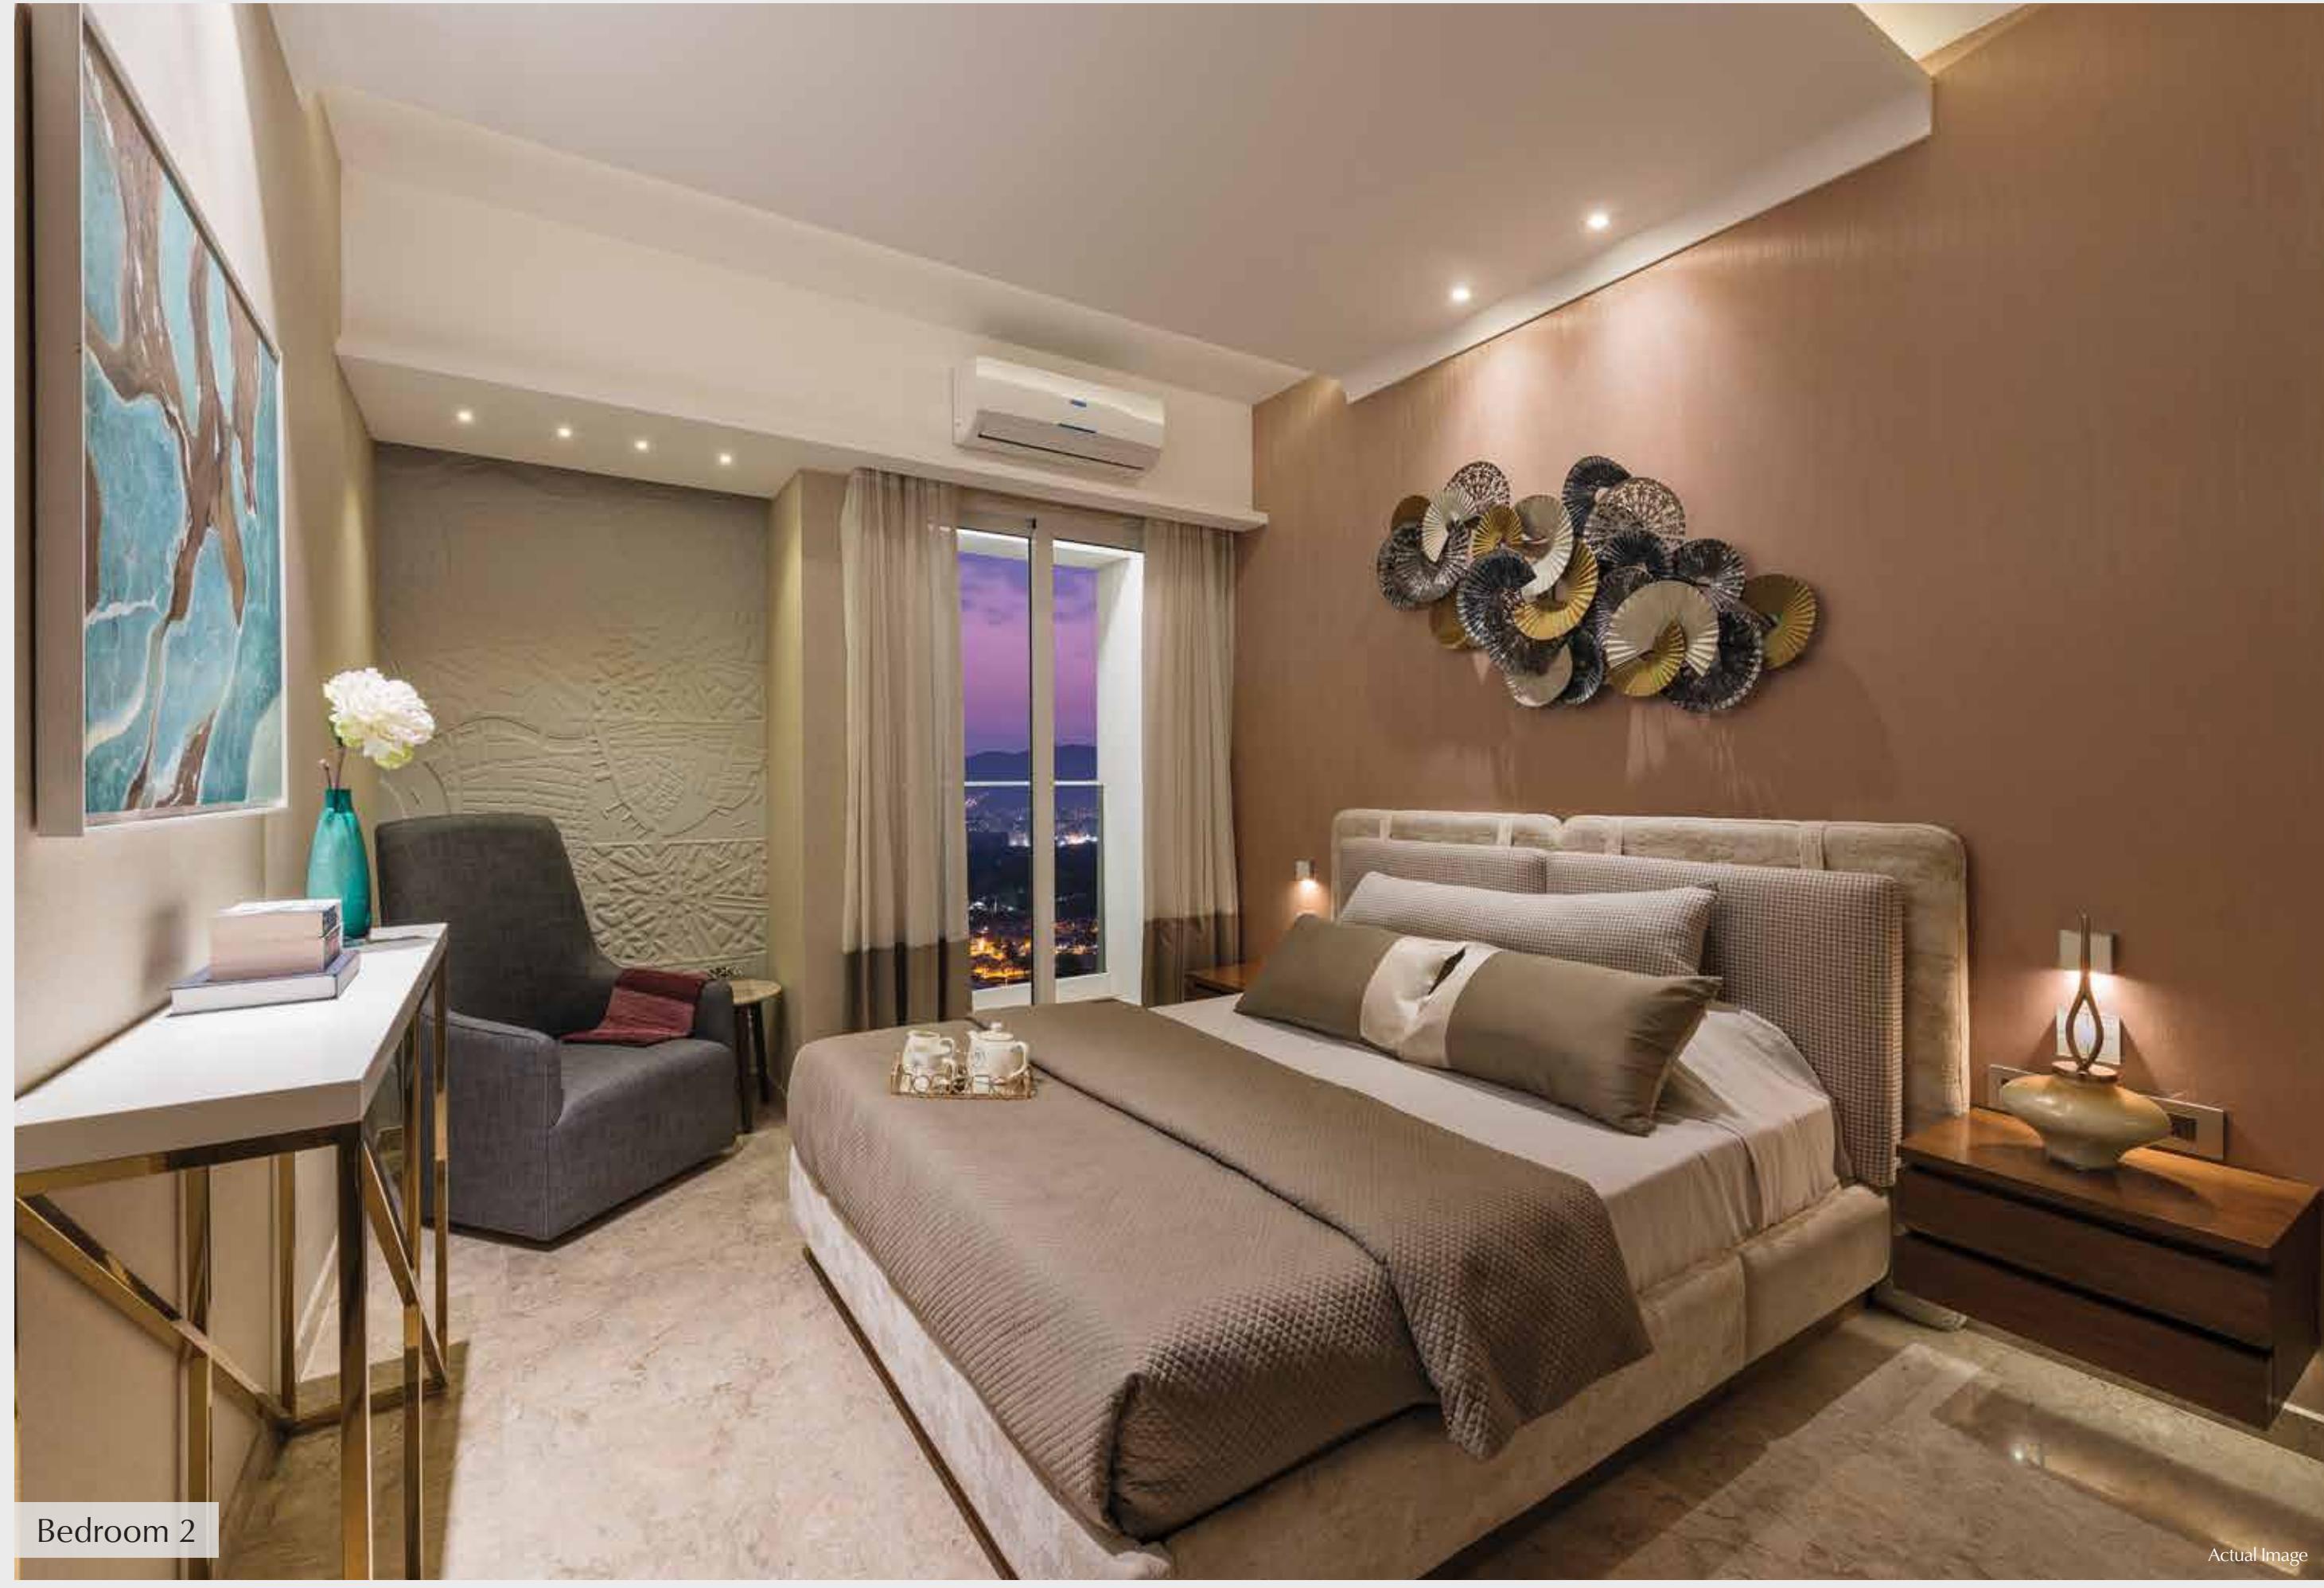

Bedroom 2

Actual Image



Bedroom 3




Bathroom 1

Actual Image



Bathroom 2

Actual Image

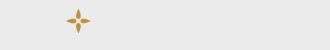


Not just your abode,
even your views
are royal.

Mesmerising Yeoor hills view from your royal abode.





Actual view | Shot at location

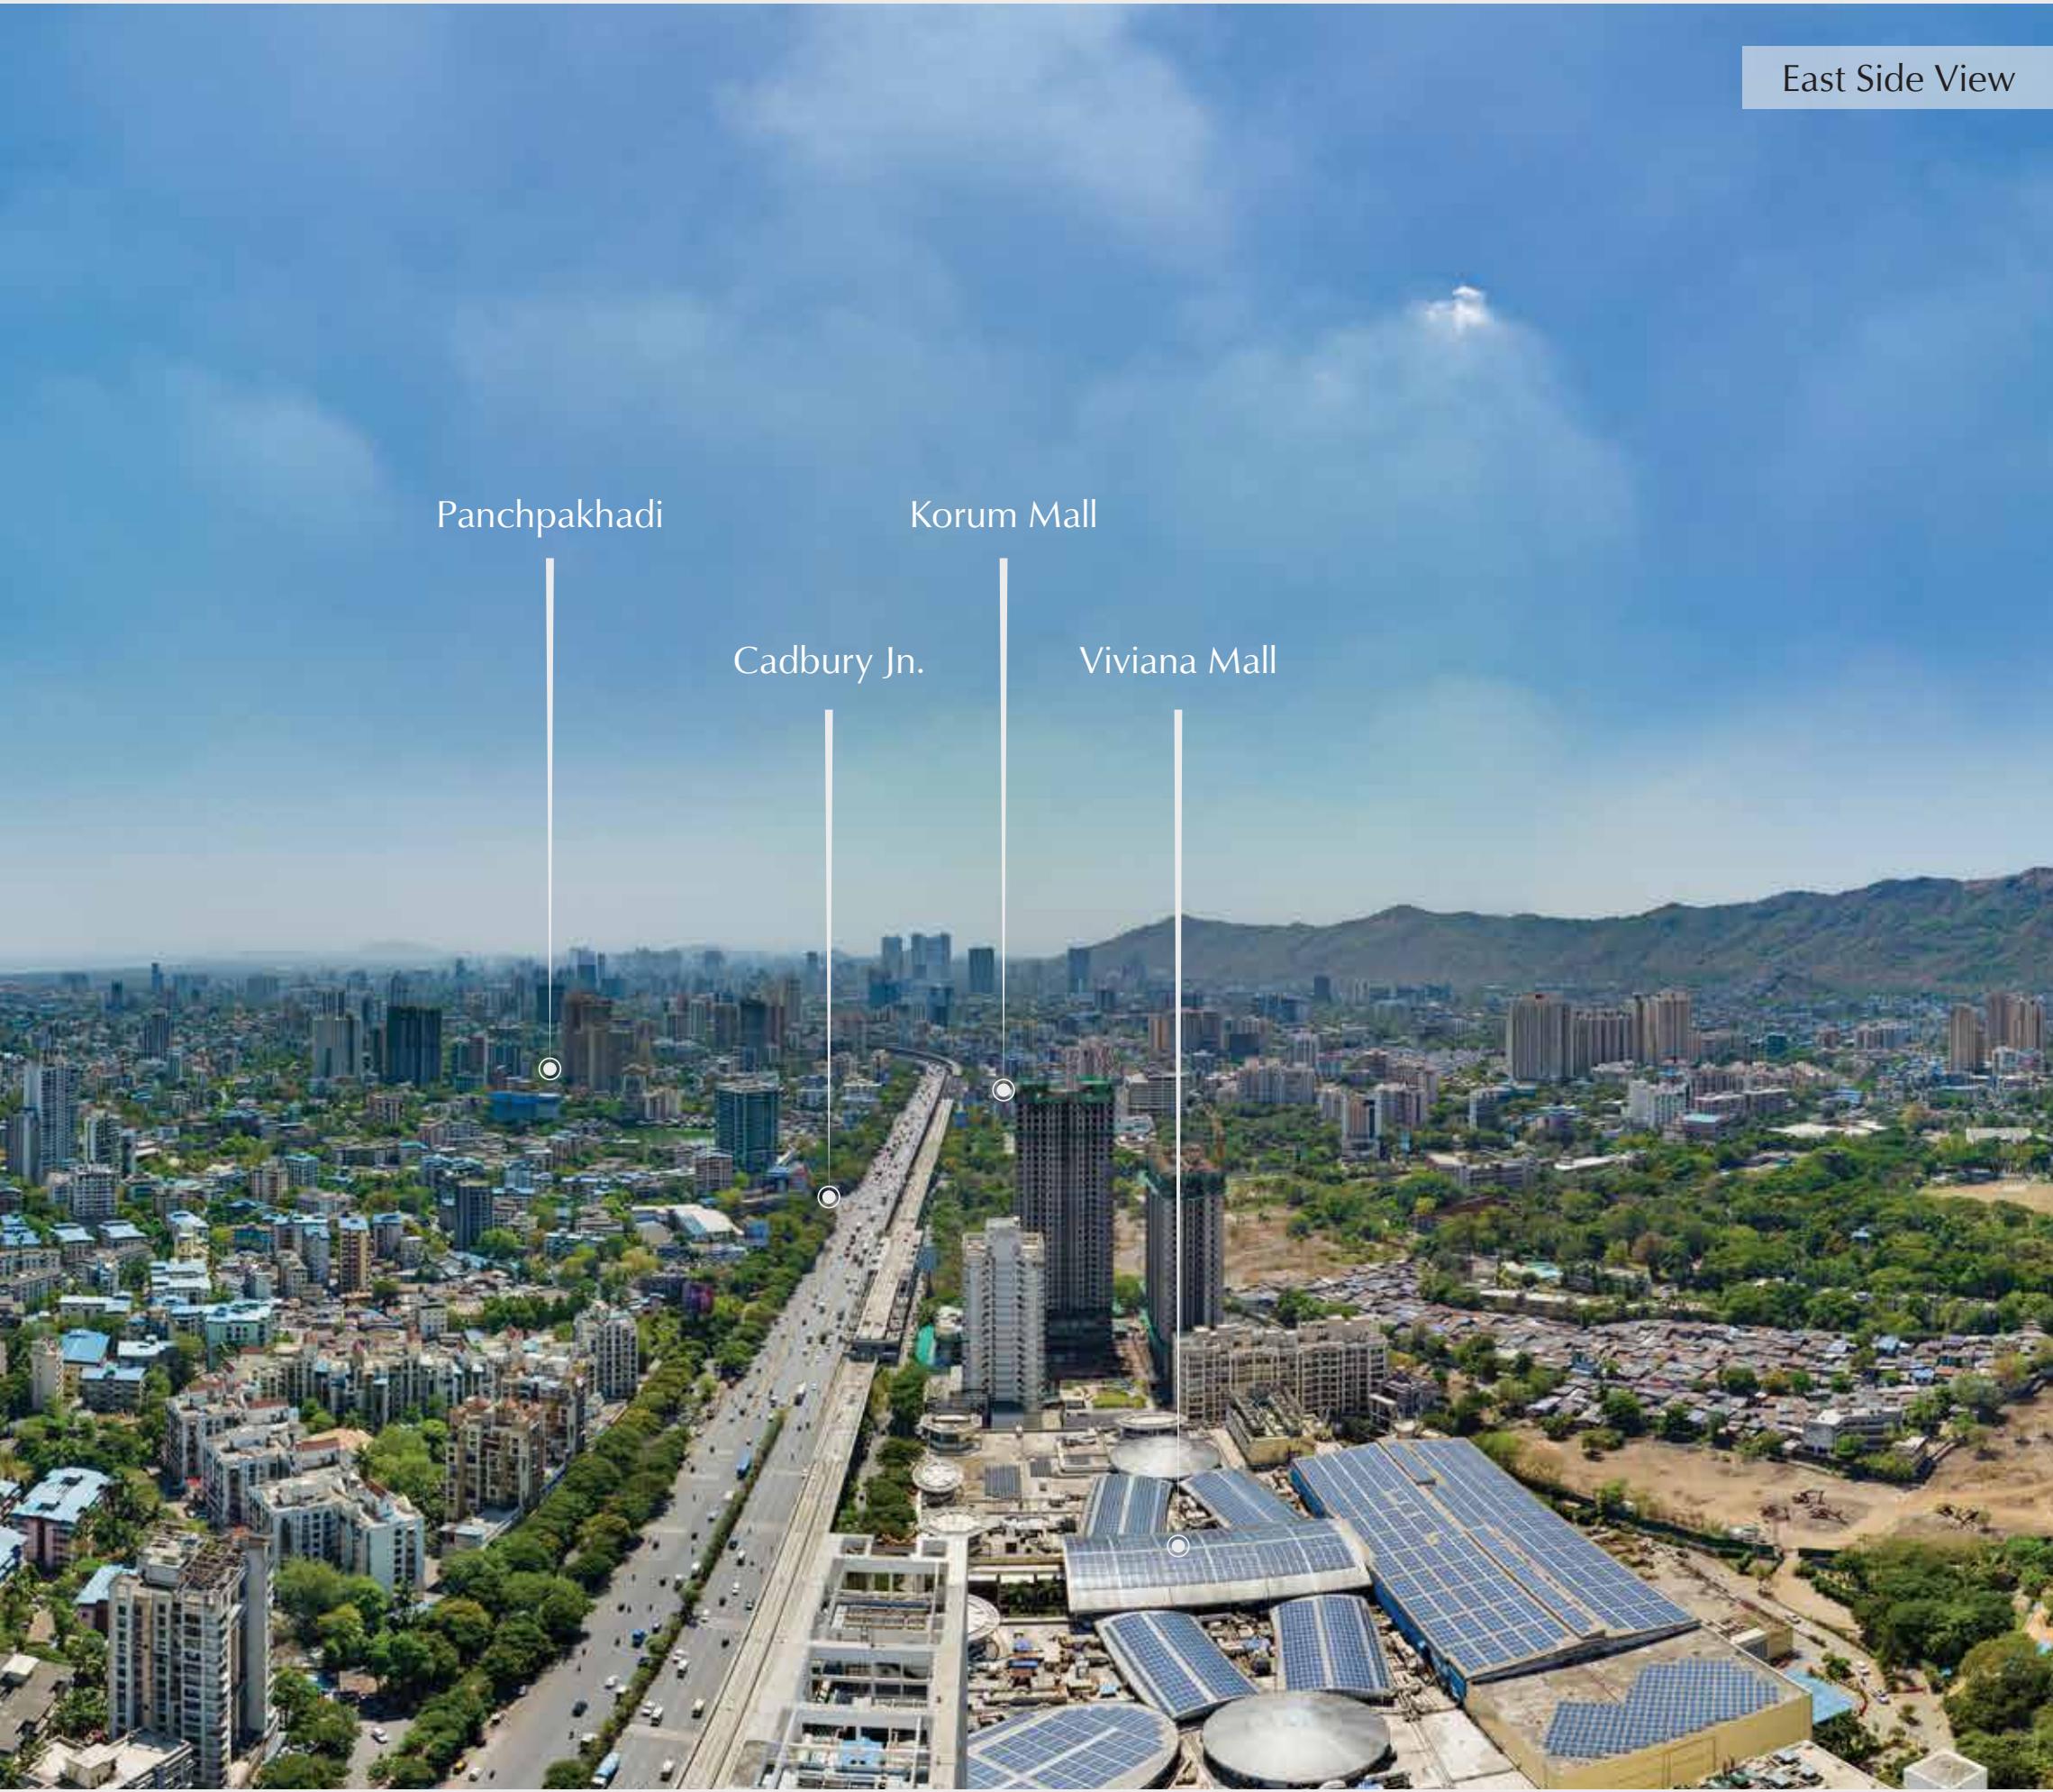

Actual view | Shot at location

Opulence crafted
to perfection.

Meticulously designed well planned homes
& amenity zones.





Master Layout

- Central Lawn
- Kids' Play Area
- Toddlers' Play Area
- Pavilion
- Senior Citizens' Zone
- Jogging Track
- Badminton Court
- Half Basketball Court
- Volleyball Court
- Amphitheatre


Tower A - Typical Floor Plan



Disclaimer: The unit plan shown is indicative & tentative, and subject to modification on account of any changes in plans, permission & final approval of the respective appropriate authorities. Unit plan is for marketing purpose and to be used for reference purpose only. Unit plan is intended to give a general indication of the proposed unit layout. RERA carpet areas + Balcony areas may vary plus / minus 5% as per actual on site. All room sizes are inclusive of internal plaster.



Tower A - Unit Plan 1

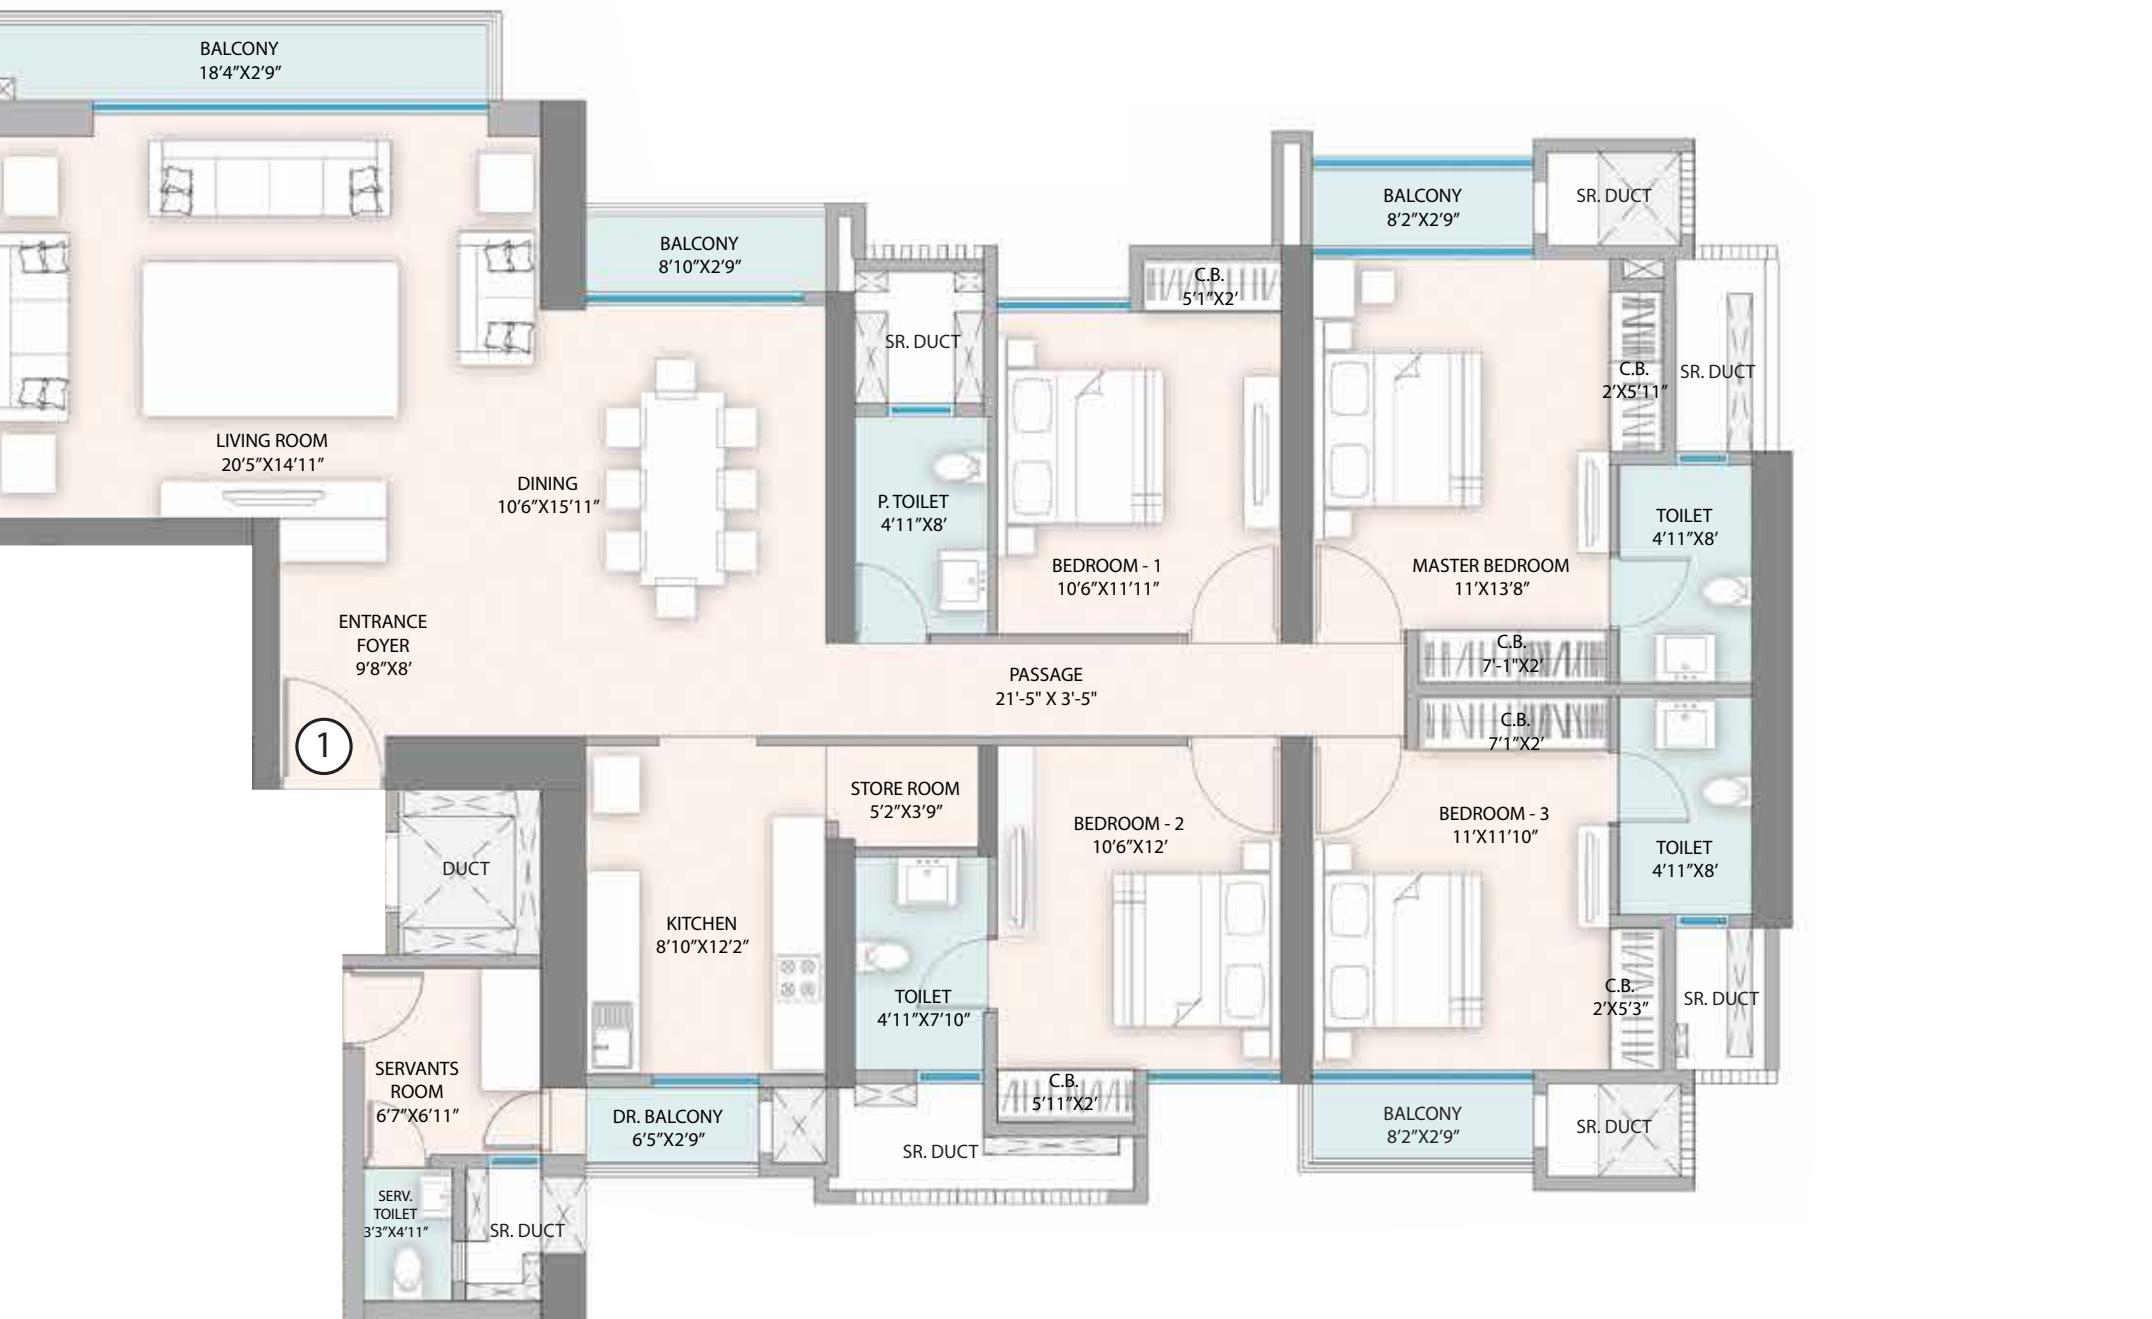


RERA CARPET AREA: 1675 SQ. FT. + BALCONY : 171 SQ.FT.



Disclaimer: The unit plan shown is indicative & tentative, and subject to modification on account of any changes in plans, permission & final approval of the respective appropriate authorities. unit plan is for marketing purpose and to be used for reference purpose only, unit plan is intended to give a general indication of the proposed unit layout. RERA carpet areas + Balcony areas may vary plus / minus 5% as per actual on site. All room sizes are inclusive of internal plaster.

Tower A - Unit Plan 2

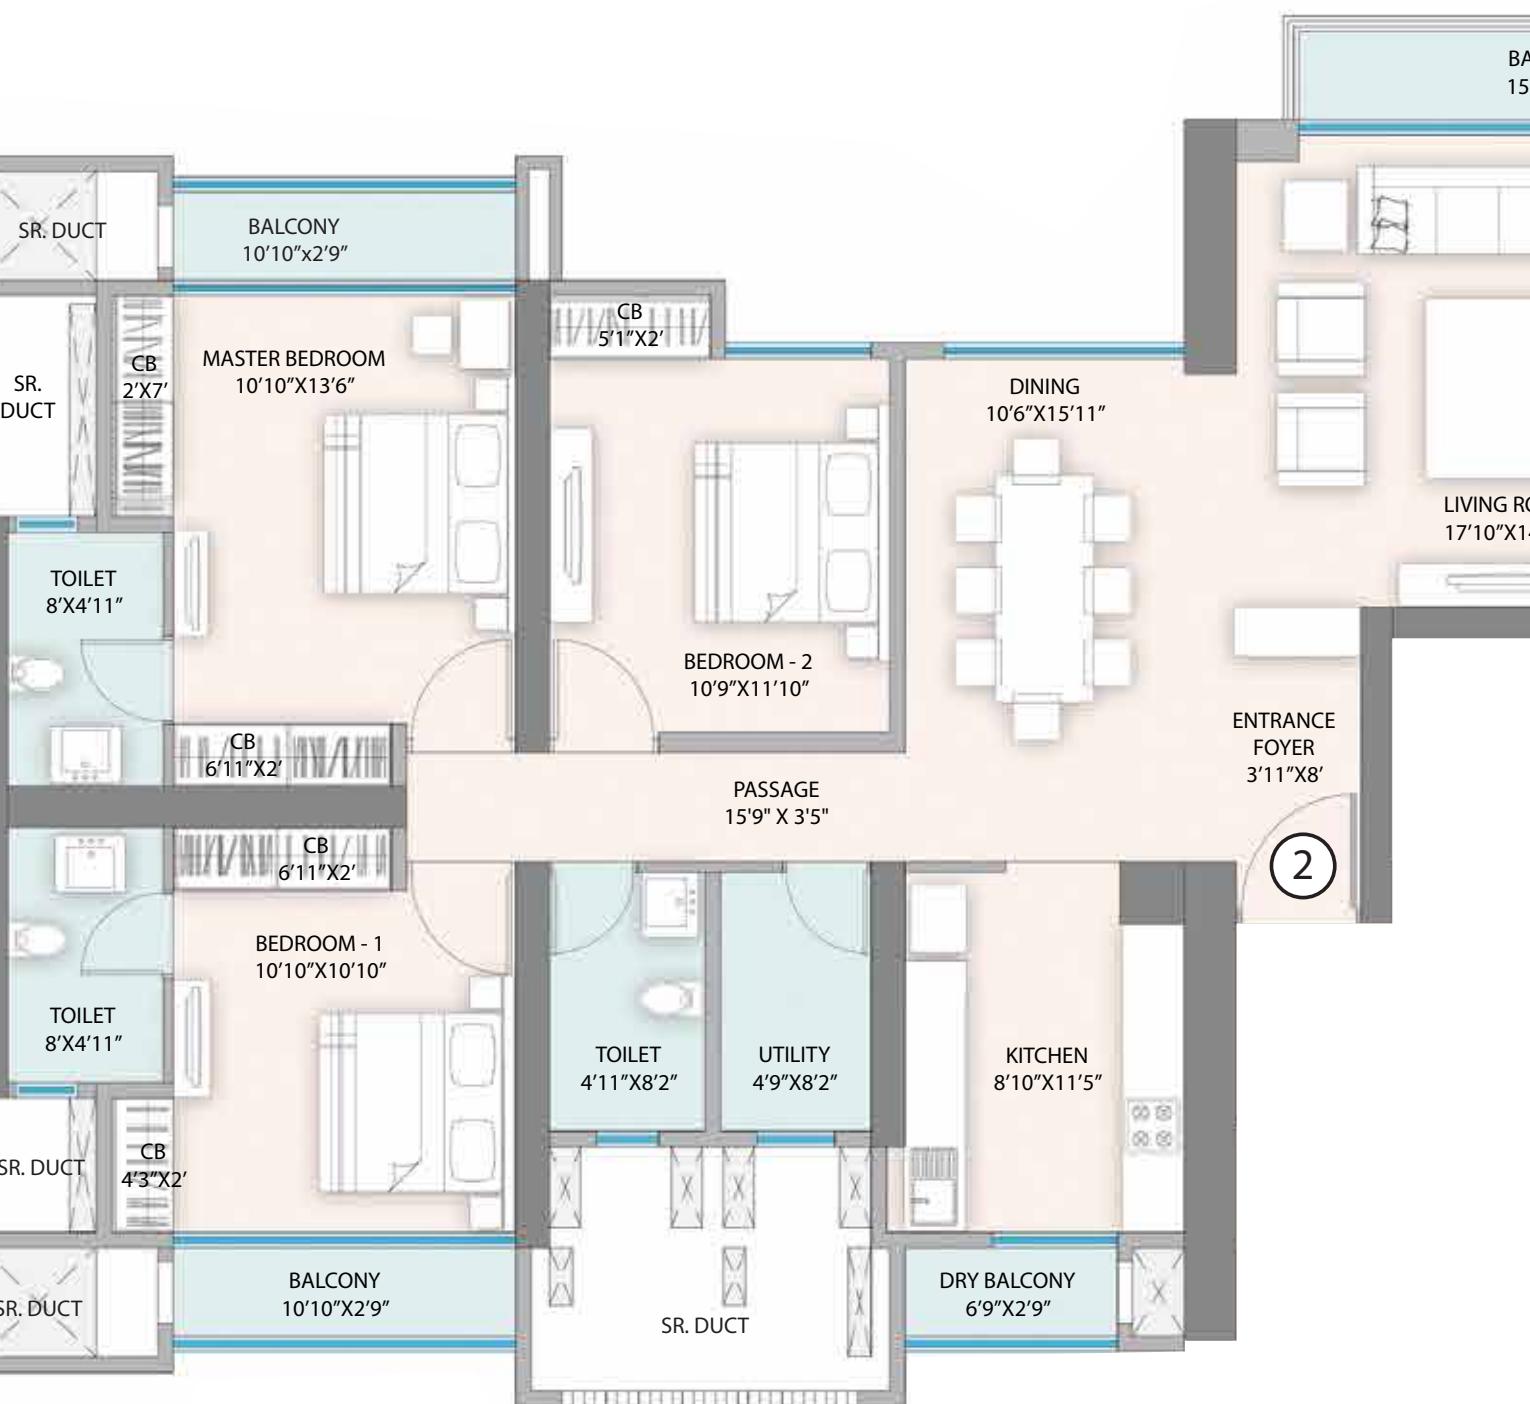

RERA CARPET AREA: 1323 SQ.FT. + BALCONY : 146 SQ.FT.




Disclaimer: The unit plan shown is indicative & tentative, and subject to modification on account of any changes in plans, permission & final approval of the respective appropriate authorities. unit plan is for marketing purpose and to be used for reference purpose only, unit plan is intended to give a general indication of the proposed unit layout. RERA carpet areas + Balcony areas may vary plus / minus 5% as per actual on site. All room sizes are inclusive of internal plaster.

Tower B - Typical Floor Plan



Disclaimer: The unit plan shown is indicative & tentative, and subject to modification on account of any changes in plans, permission & final approval of the respective appropriate authorities. Unit plan is for marketing purpose and to be used for reference purpose only. Unit plan is intended to give a general indication of the proposed unit layout. RERA carpet areas + Balcony areas may vary plus / minus 5% as per actual on site. All room sizes are inclusive of internal plaster.

Tower B - Unit Plan 1

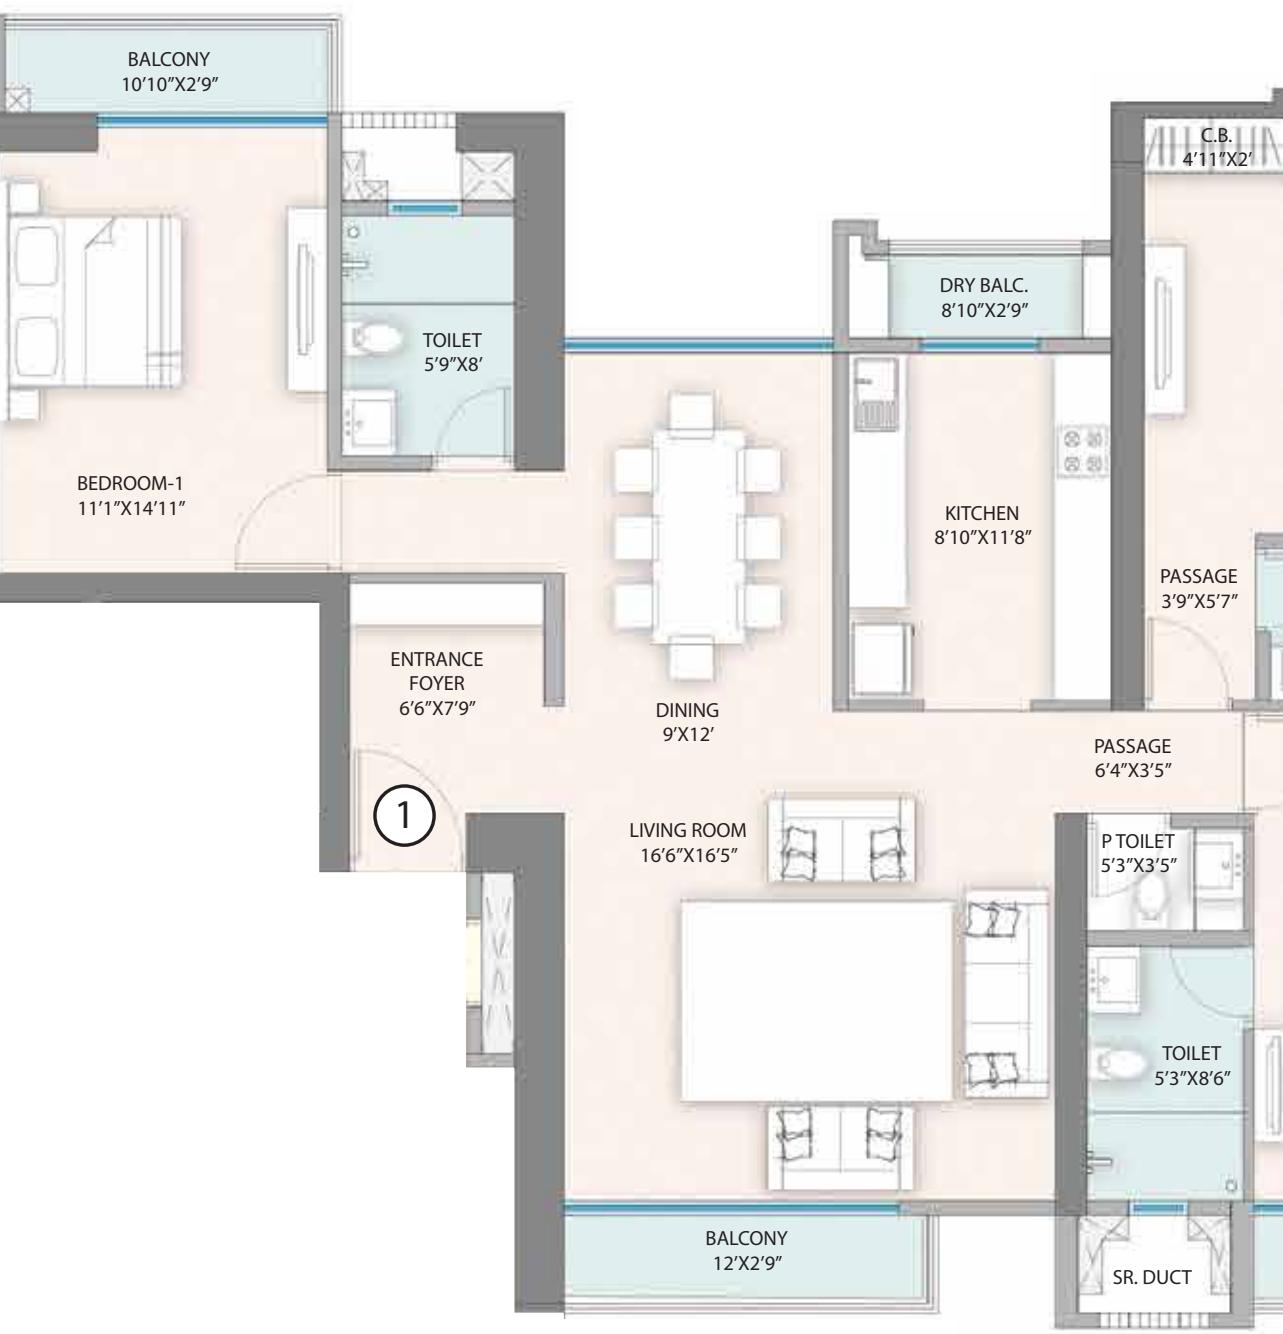


RERA CARPET AREA: 1333 SQ.FT. + BALCONY : 122 SQ.FT.

Disclaimer: The unit plan shown is indicative & tentative, and subject to modification on account of any changes in plans, permission & final approval of the respective appropriate authorities. Unit plan is for marketing purpose and to be used for reference purpose only. Unit plan is intended to give a general indication of the proposed unit layout. RERA carpet areas + Balcony areas may vary plus / minus 5% as per actual on site. All room sizes are inclusive of internal plaster.



Tower B - Unit Plan 2

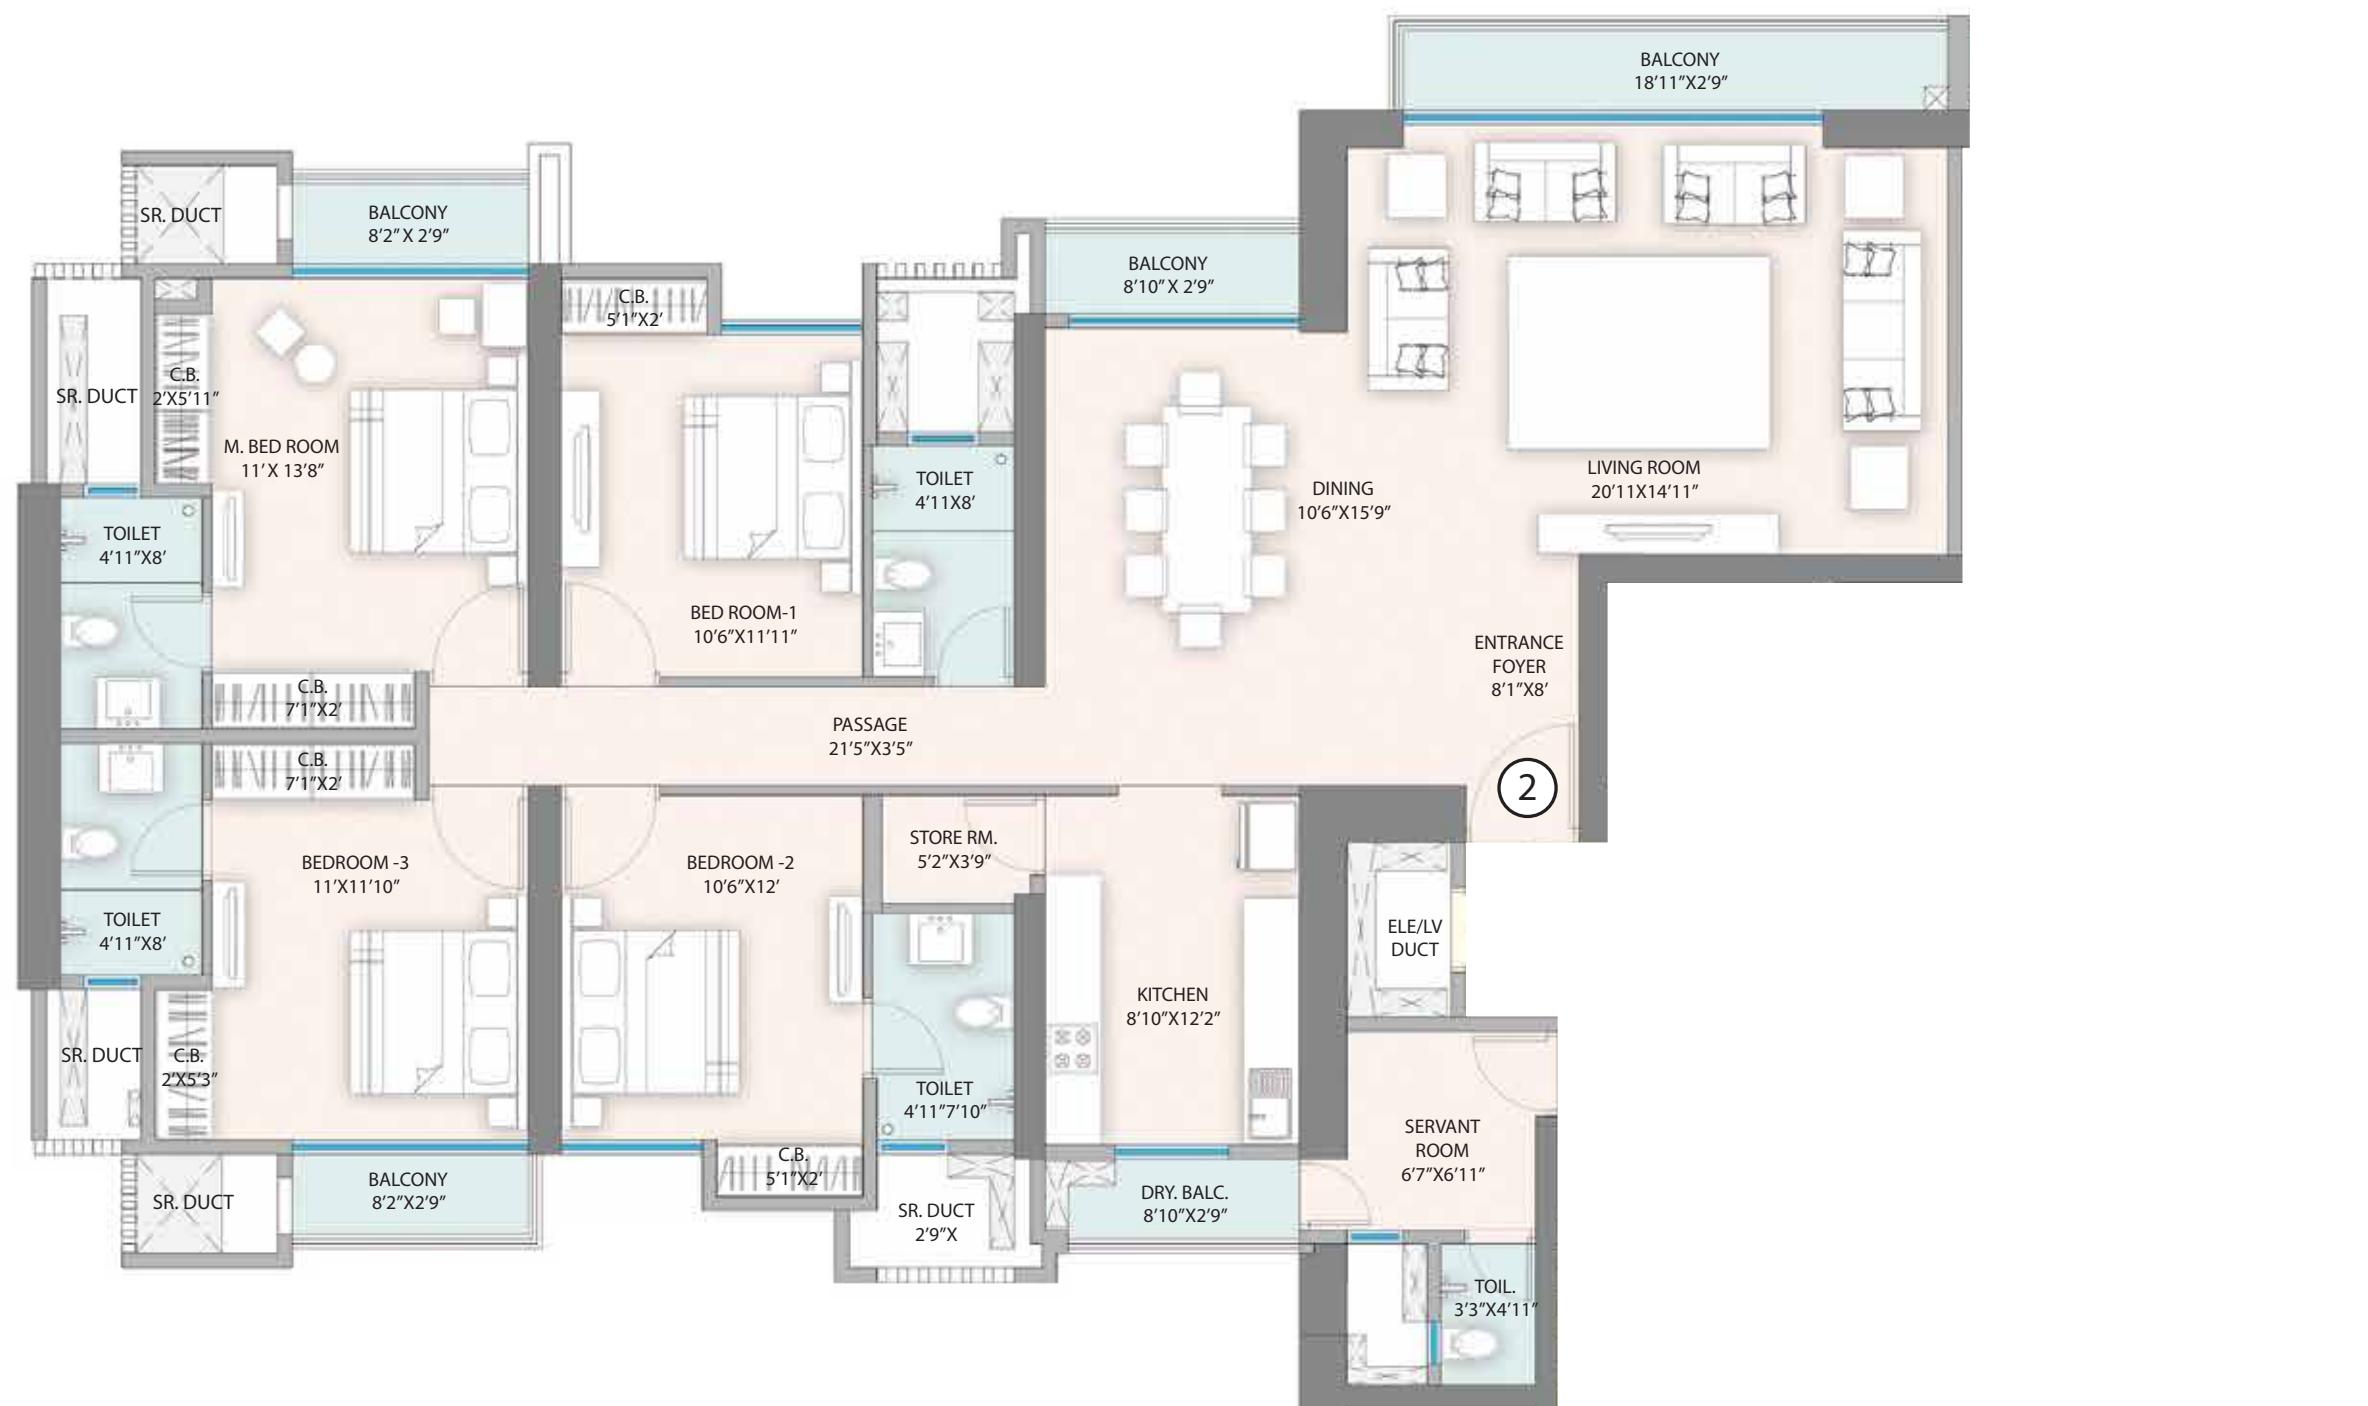


A CARPET AREA: 1674 SQ.FT. + BALCONY :173 SQ.FT.




Disclaimer: The unit plan shown is indicative & tentative, and subject to modification on account of any changes in plans, permission & final approval of the respective appropriate authorities. unit plan is for marketing purpose and to be used for reference purpose only, unit plan is intended to give a general indication of the proposed unit layout. RERA carpet areas + Balcony areas may vary plus / minus 5% as per actual on site. All room sizes are inclusive of internal plaster.

C - Typical Floor Plan

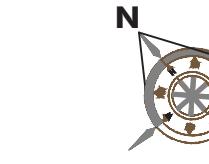


representative, and subject to modification on account of any changes in plans, permission & final approval of the respective appropriate authorities. unit plan is for marketing purpose and to be used for reference purpose only, unit plan is intended to give a general indication of the proposed unit layout. RERA as per actual on site. All room sizes are inclusive of internal plaster.

Tower C - Unit Plan 1

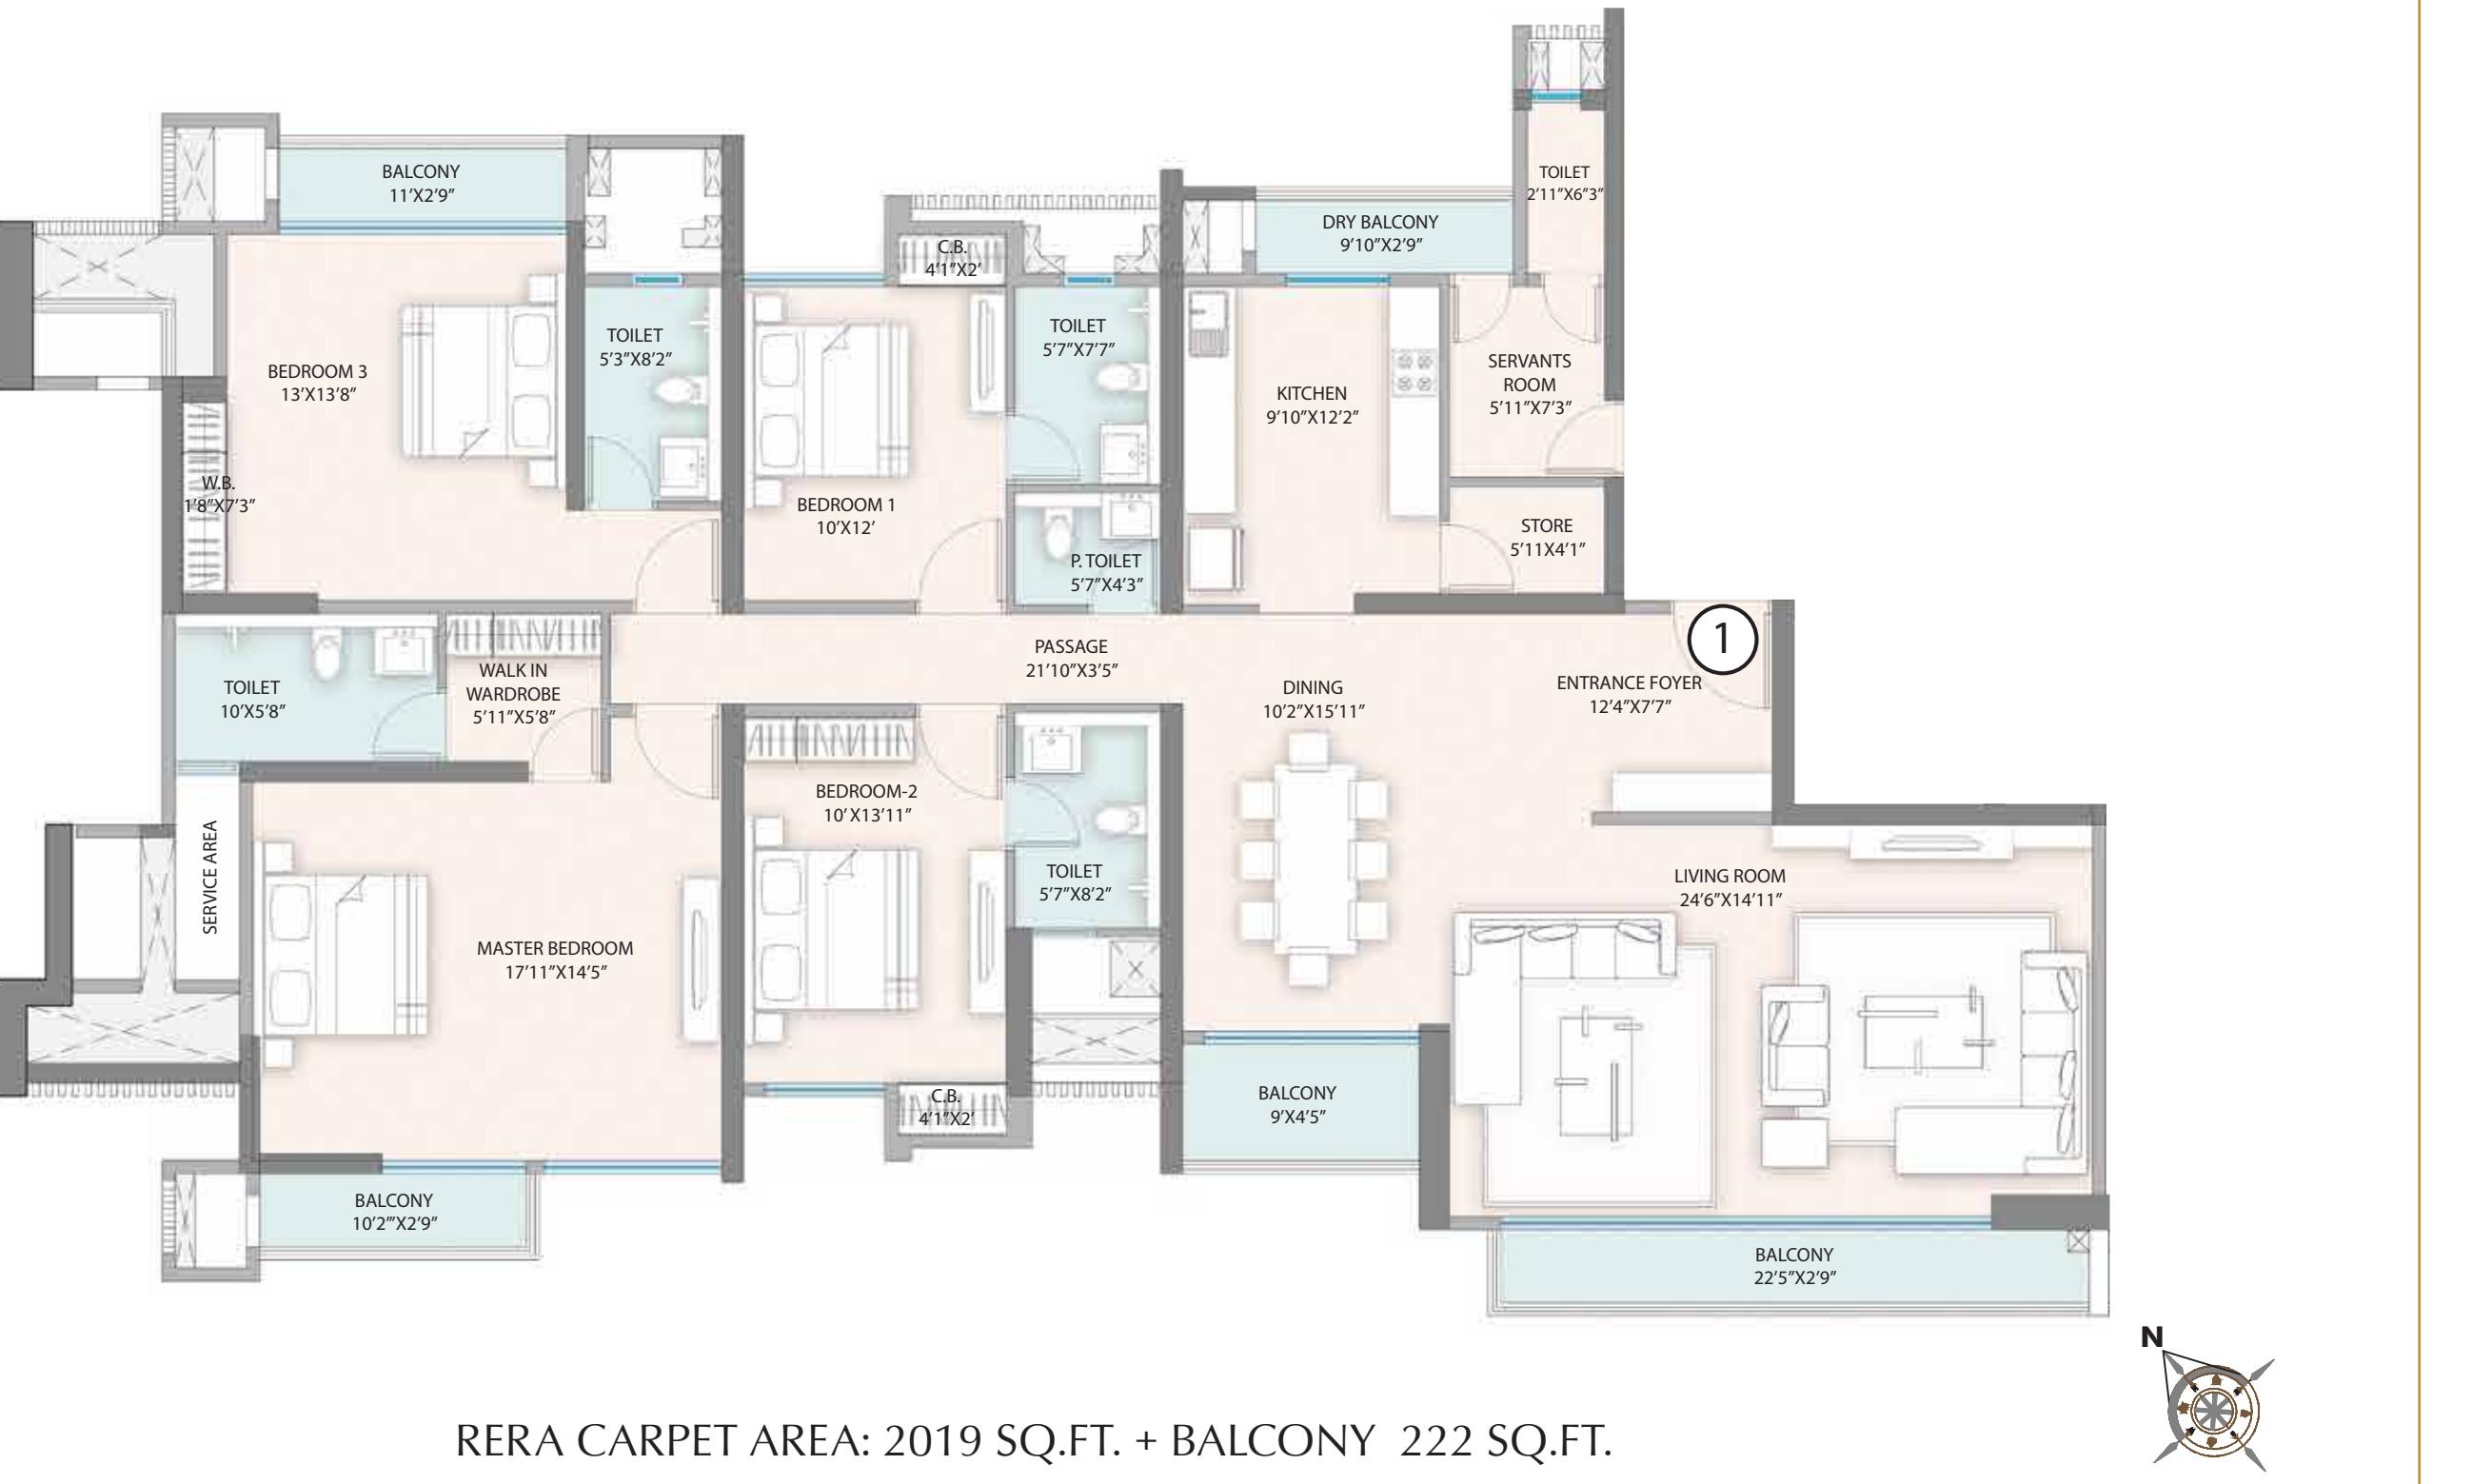

Disclaimer: The unit plan shown is indicative & tentative, and subject to modification on account of any changes in plans, permission & final approval of the respective appropriate authorities. Unit plan is for marketing purpose and to be used for reference purpose only. Unit plan is intended to give a general indication of the proposed unit layout. RERA carpet areas + Balcony areas may vary plus / minus 5% as per actual on site. All room sizes are inclusive of internal plaster.

Tower C - Unit Plan 2

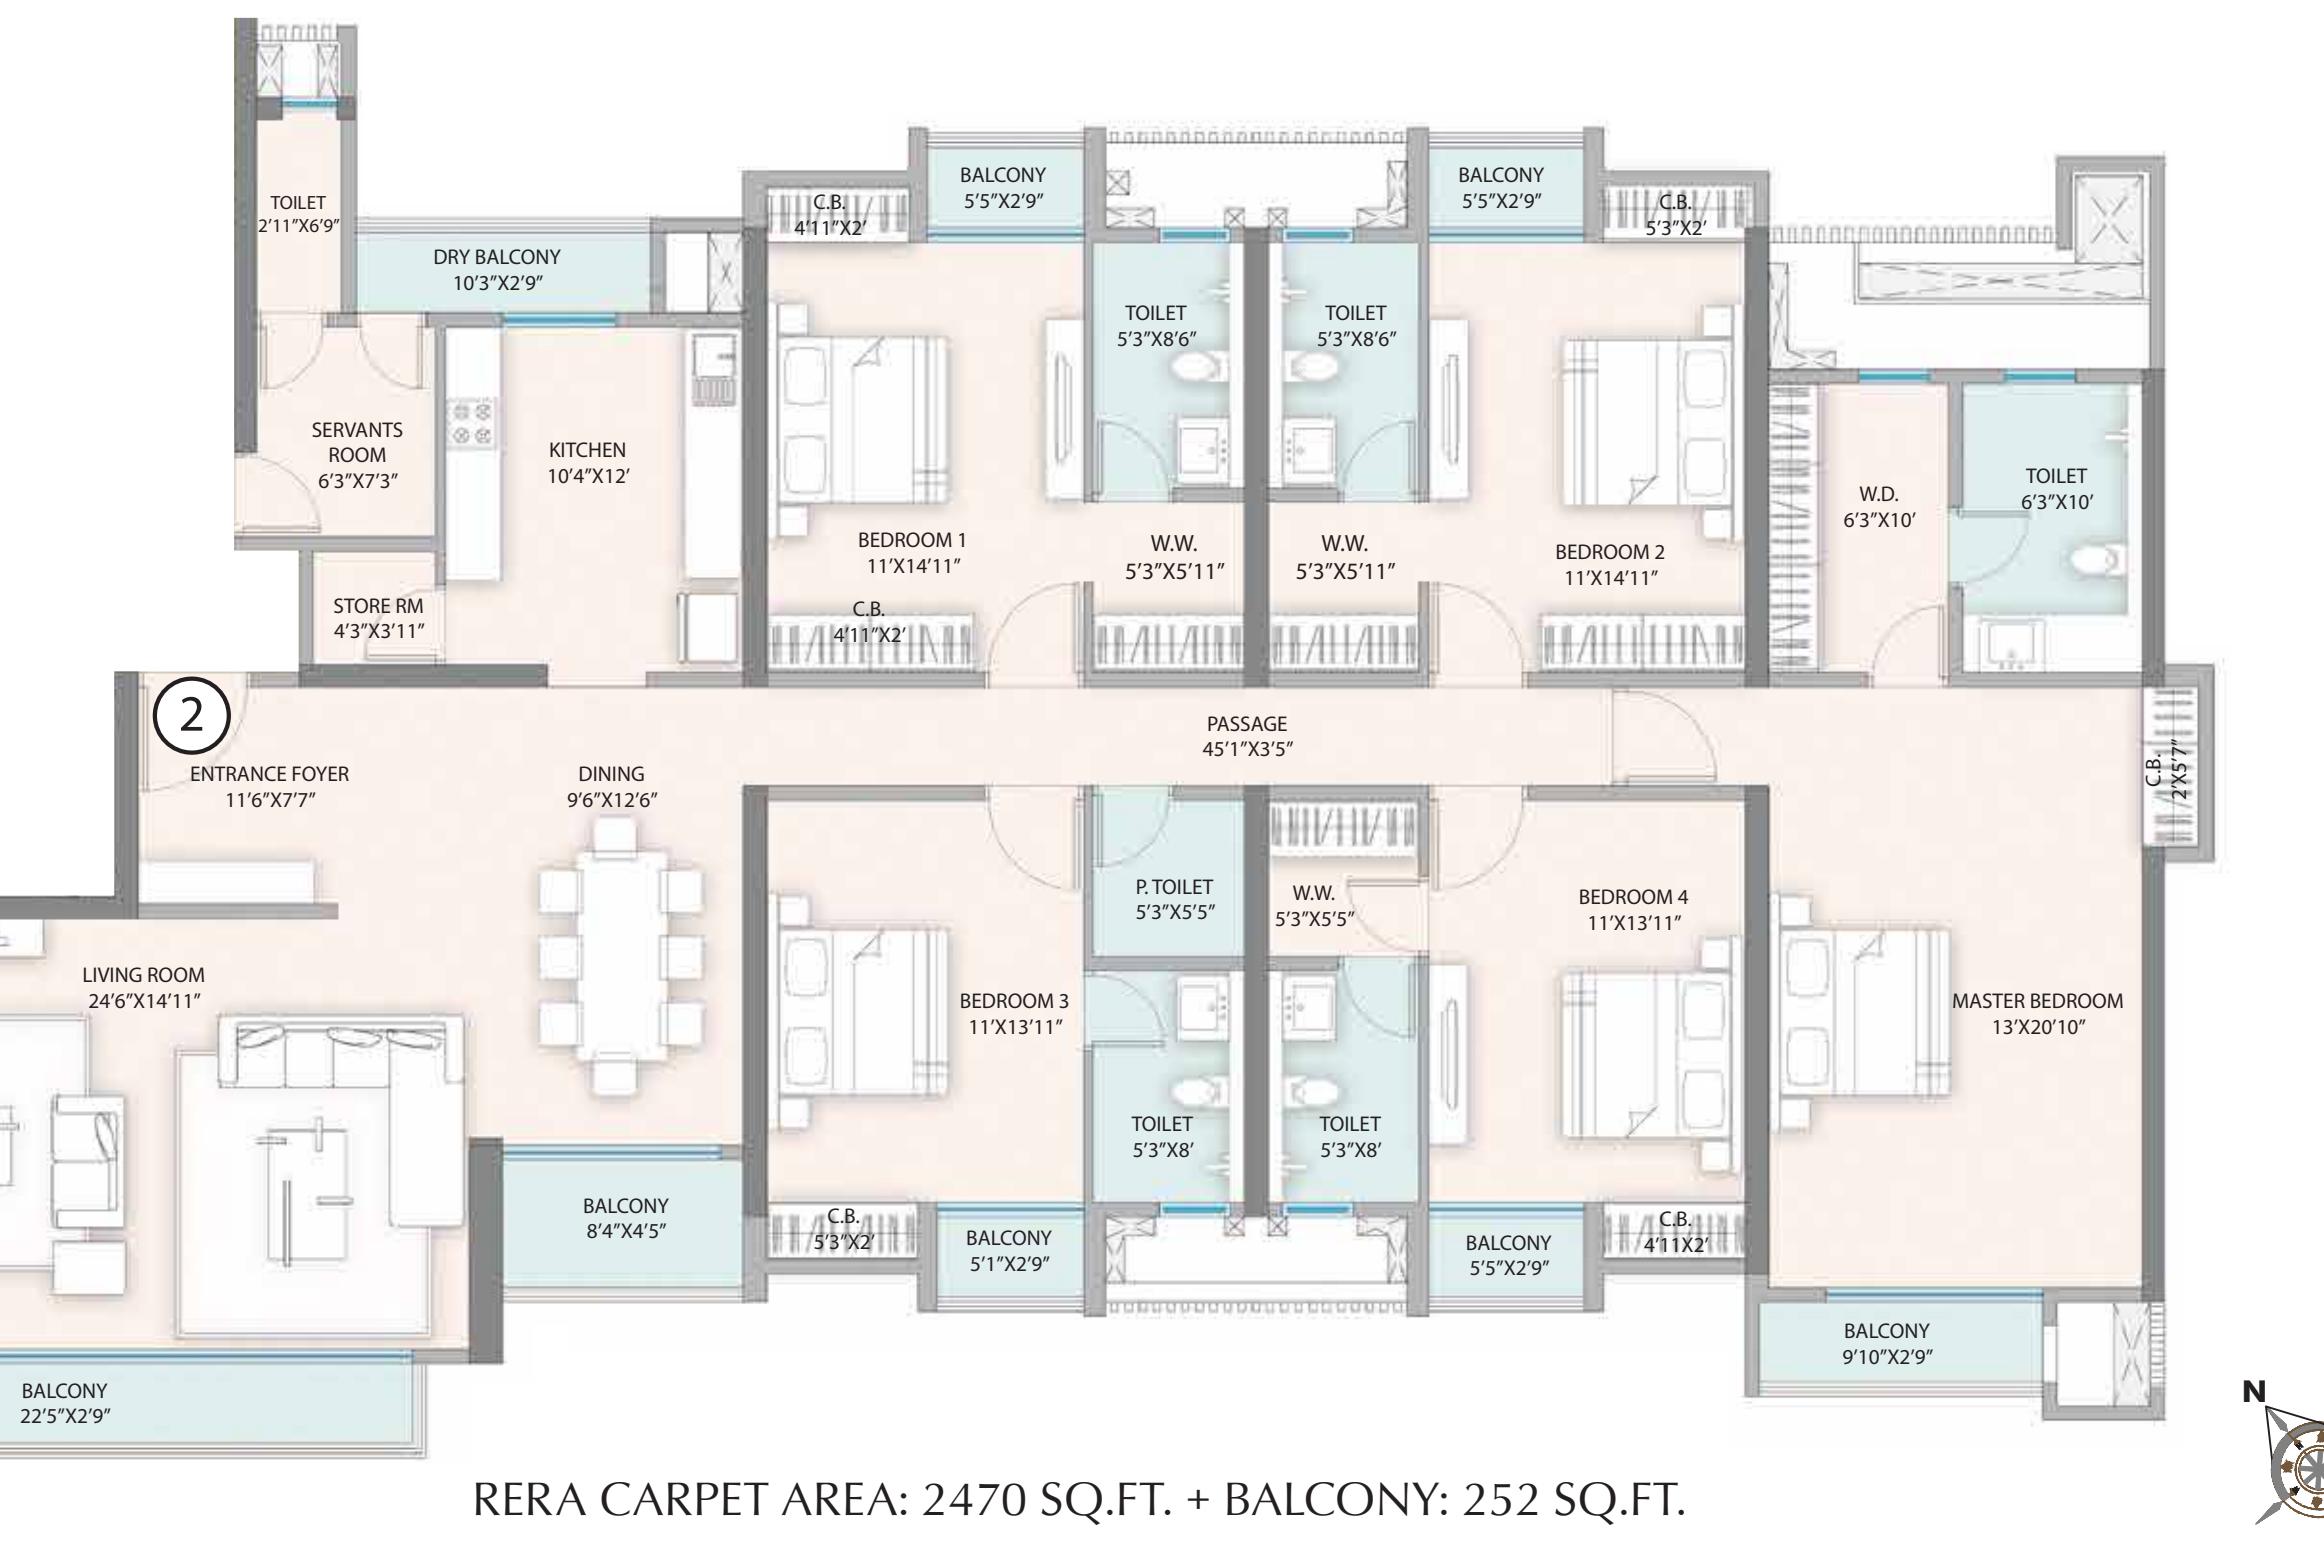

Disclaimer: The unit plan shown is indicative & tentative, and subject to modification on account of any changes in plans, permission & final approval of the respective appropriate authorities. Unit plan is for marketing purpose and to be used for reference purpose only. Unit plan is intended to give a general indication of the proposed unit layout. RERA carpet areas + Balcony areas may vary plus / minus 5% as per actual on site. All room sizes are inclusive of internal plaster.